

**ATLANTIC COAST PIPELINE, LLC
ATLANTIC COAST PIPELINE**


and

**DOMINION ENERGY TRANSMISSION, INC.
SUPPLY HEADER PROJECT**

**Supplemental Filing
June 9, 2017**

APPENDIX B-2

Updated Project Facility Maps for the Supply Header Project

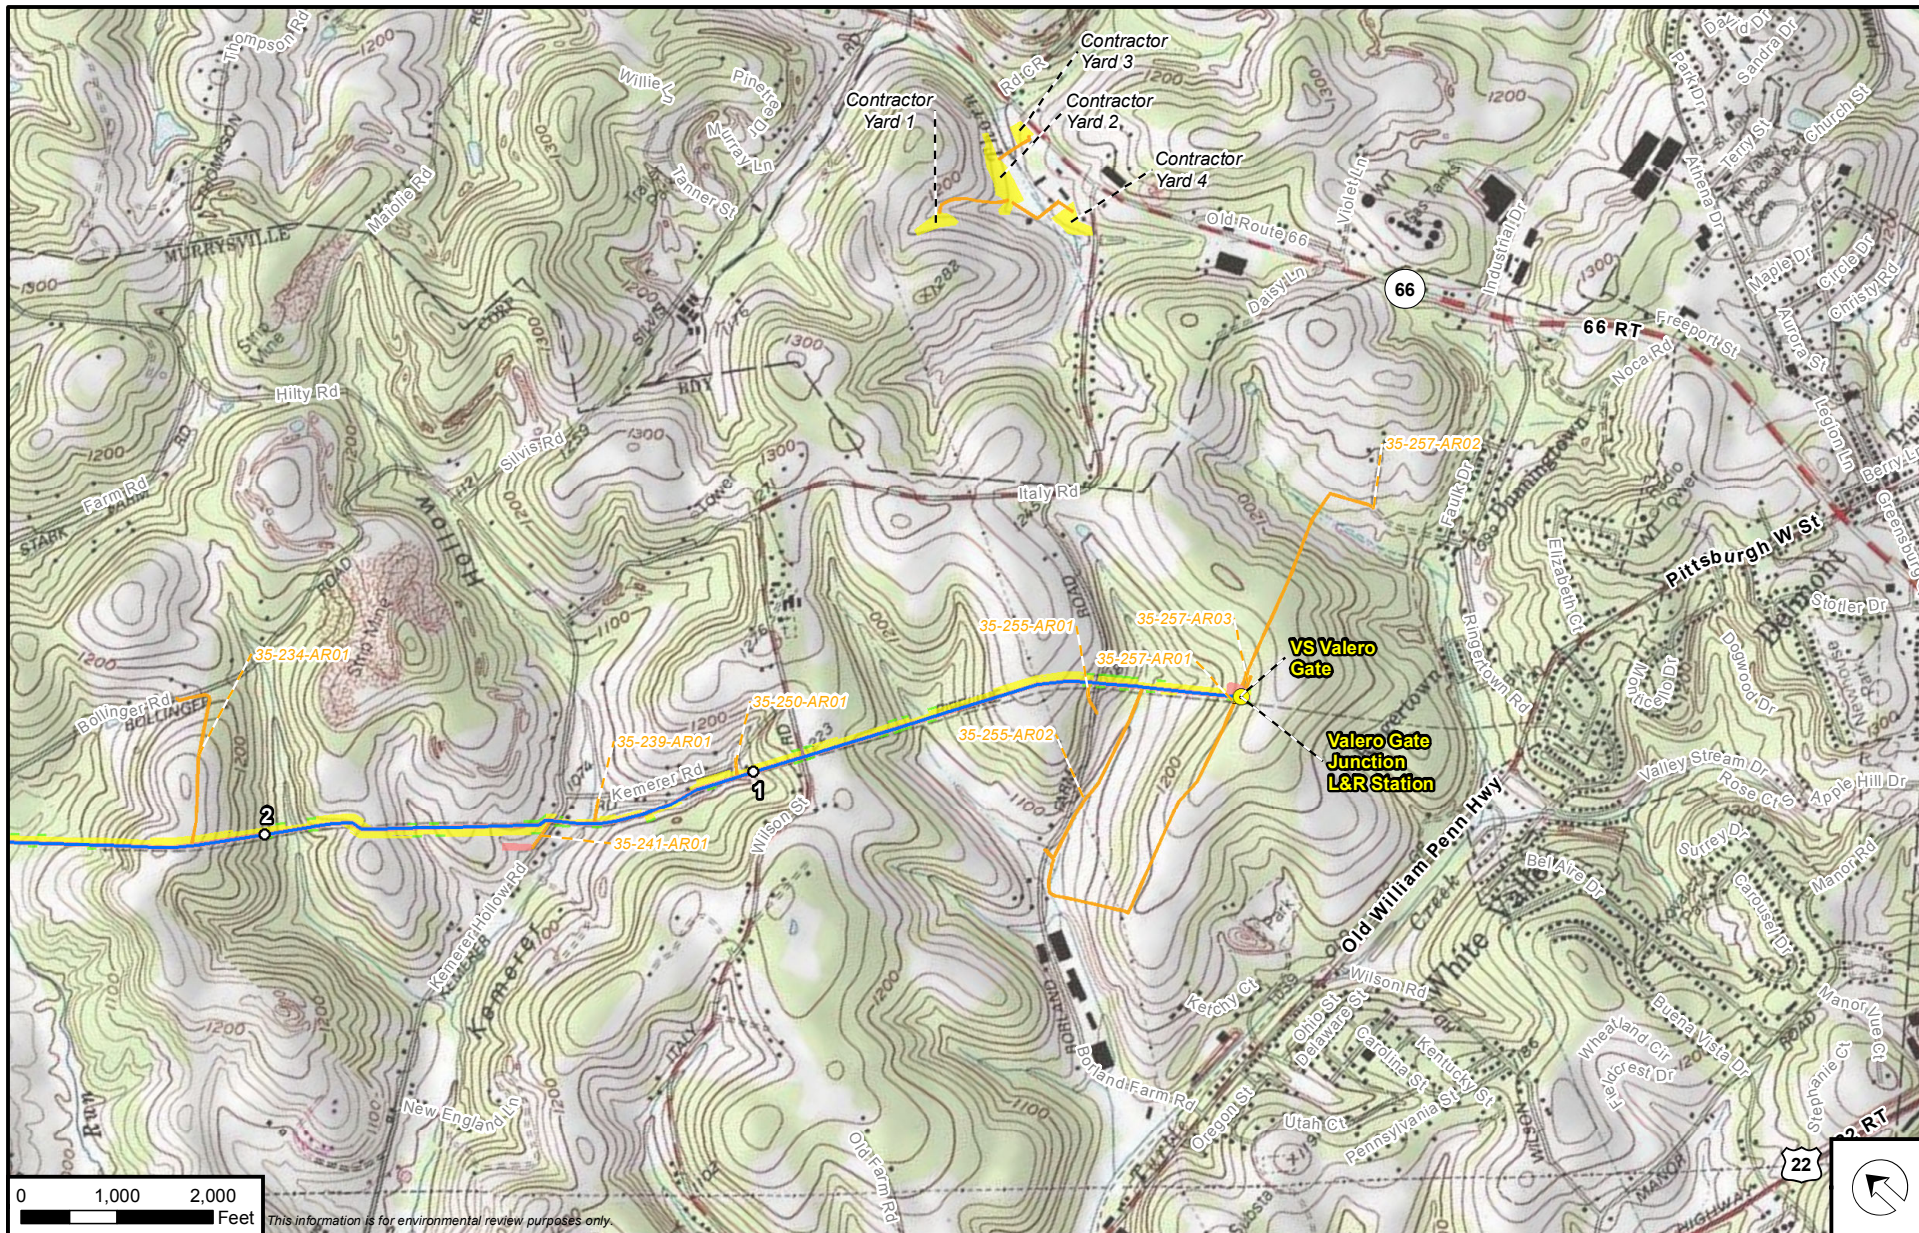



Supply Header Project	 Valve Site
 Proposed Mainline	 Compressor Station Layout
 Access Road	 Permanent
Workspace	 Temporary
 Permanent ROW	 Atlantic Coast Pipeline
 Temporary ROW	 ACP Proposed Mainline
 ATWS	
 L&R / M&R Site	

Supply Header Project



Appendix B

Project Facility Map

Westmoreland Co., Pennsylvania

Page 1 of 15




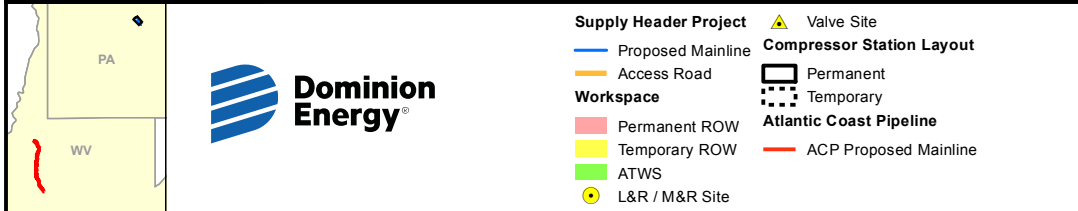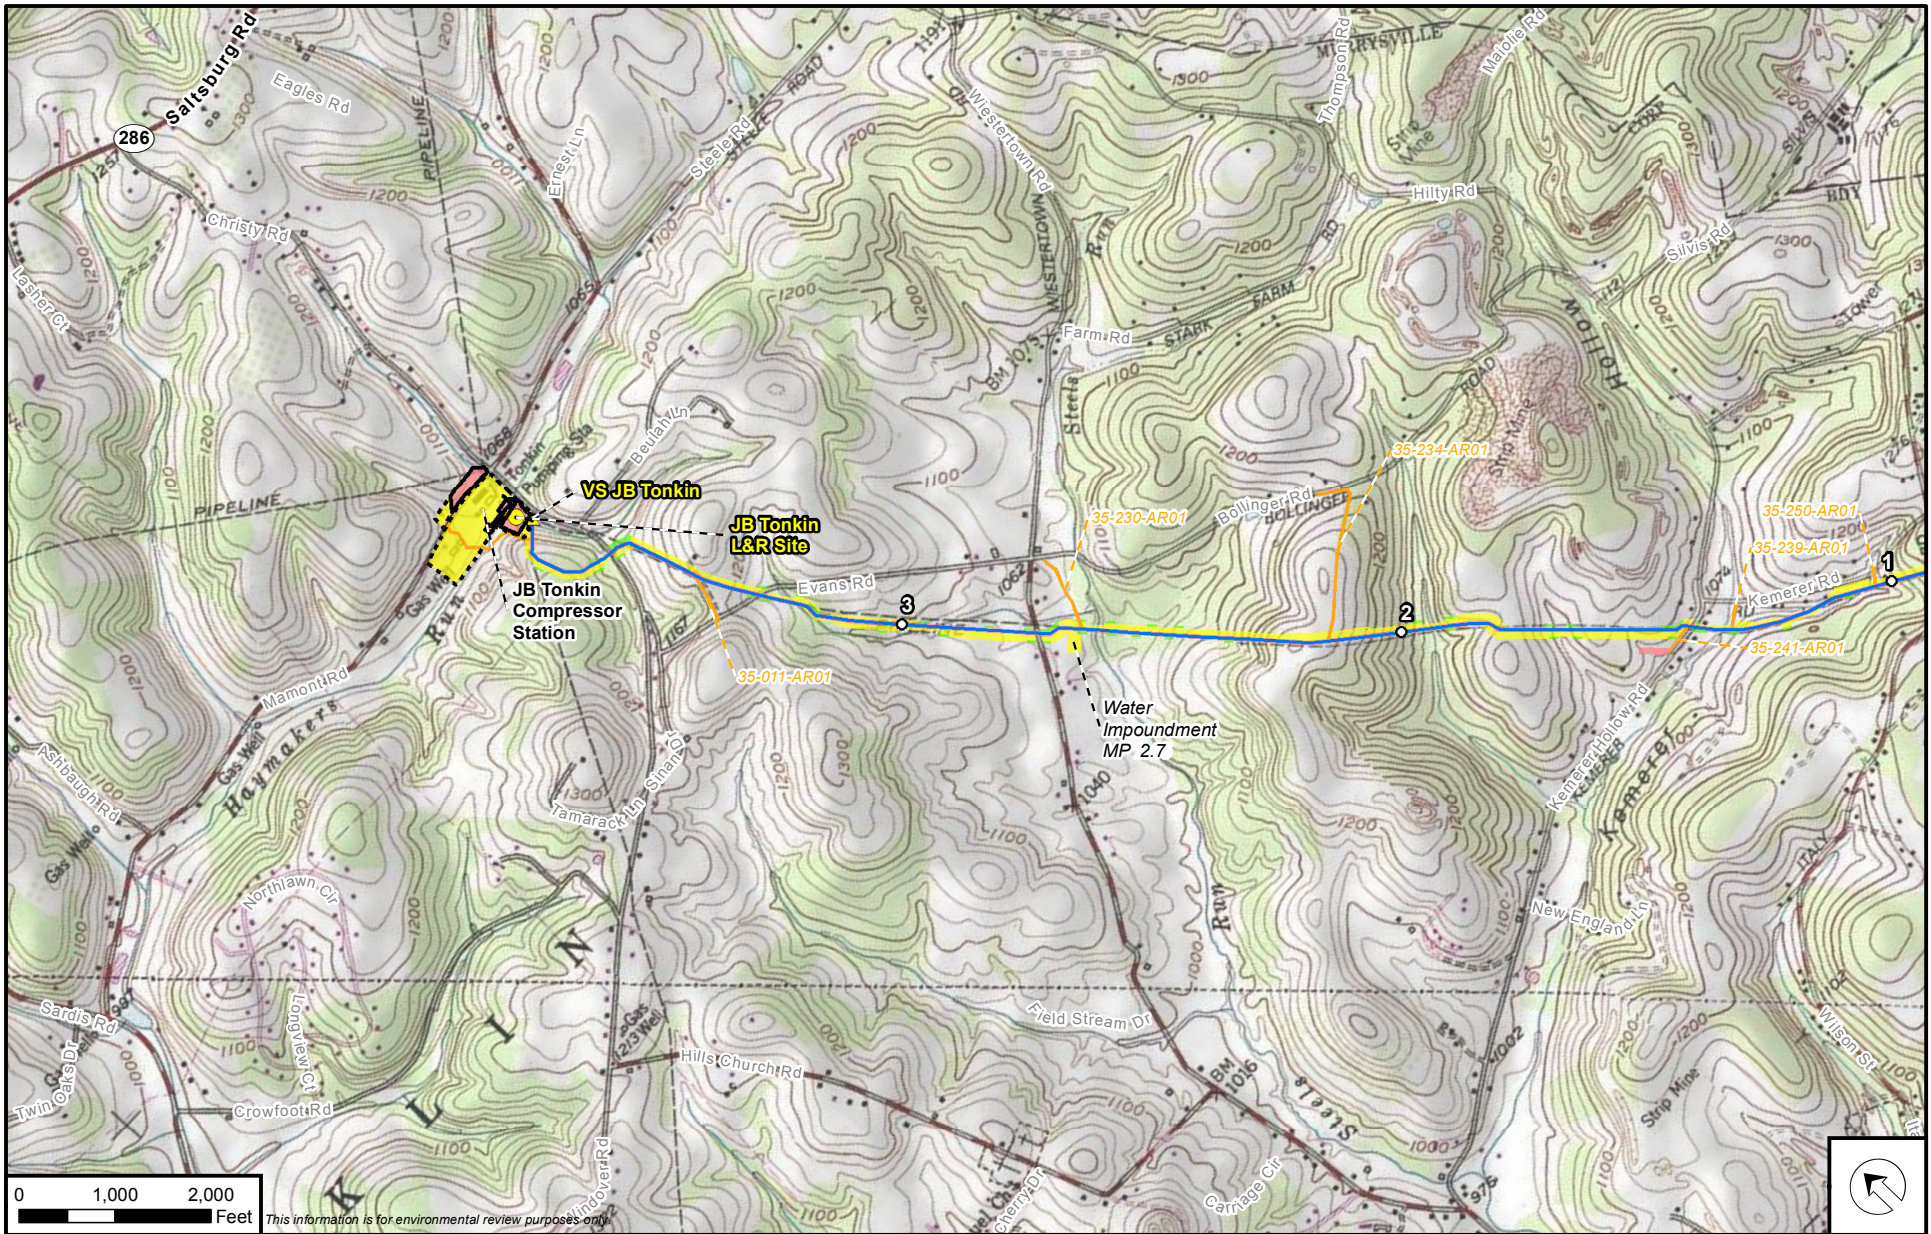

Supply Header Project **Appendix B** **Project Facility Map** **Westmoreland Co., Pennsylvania**

Page 2 of 15



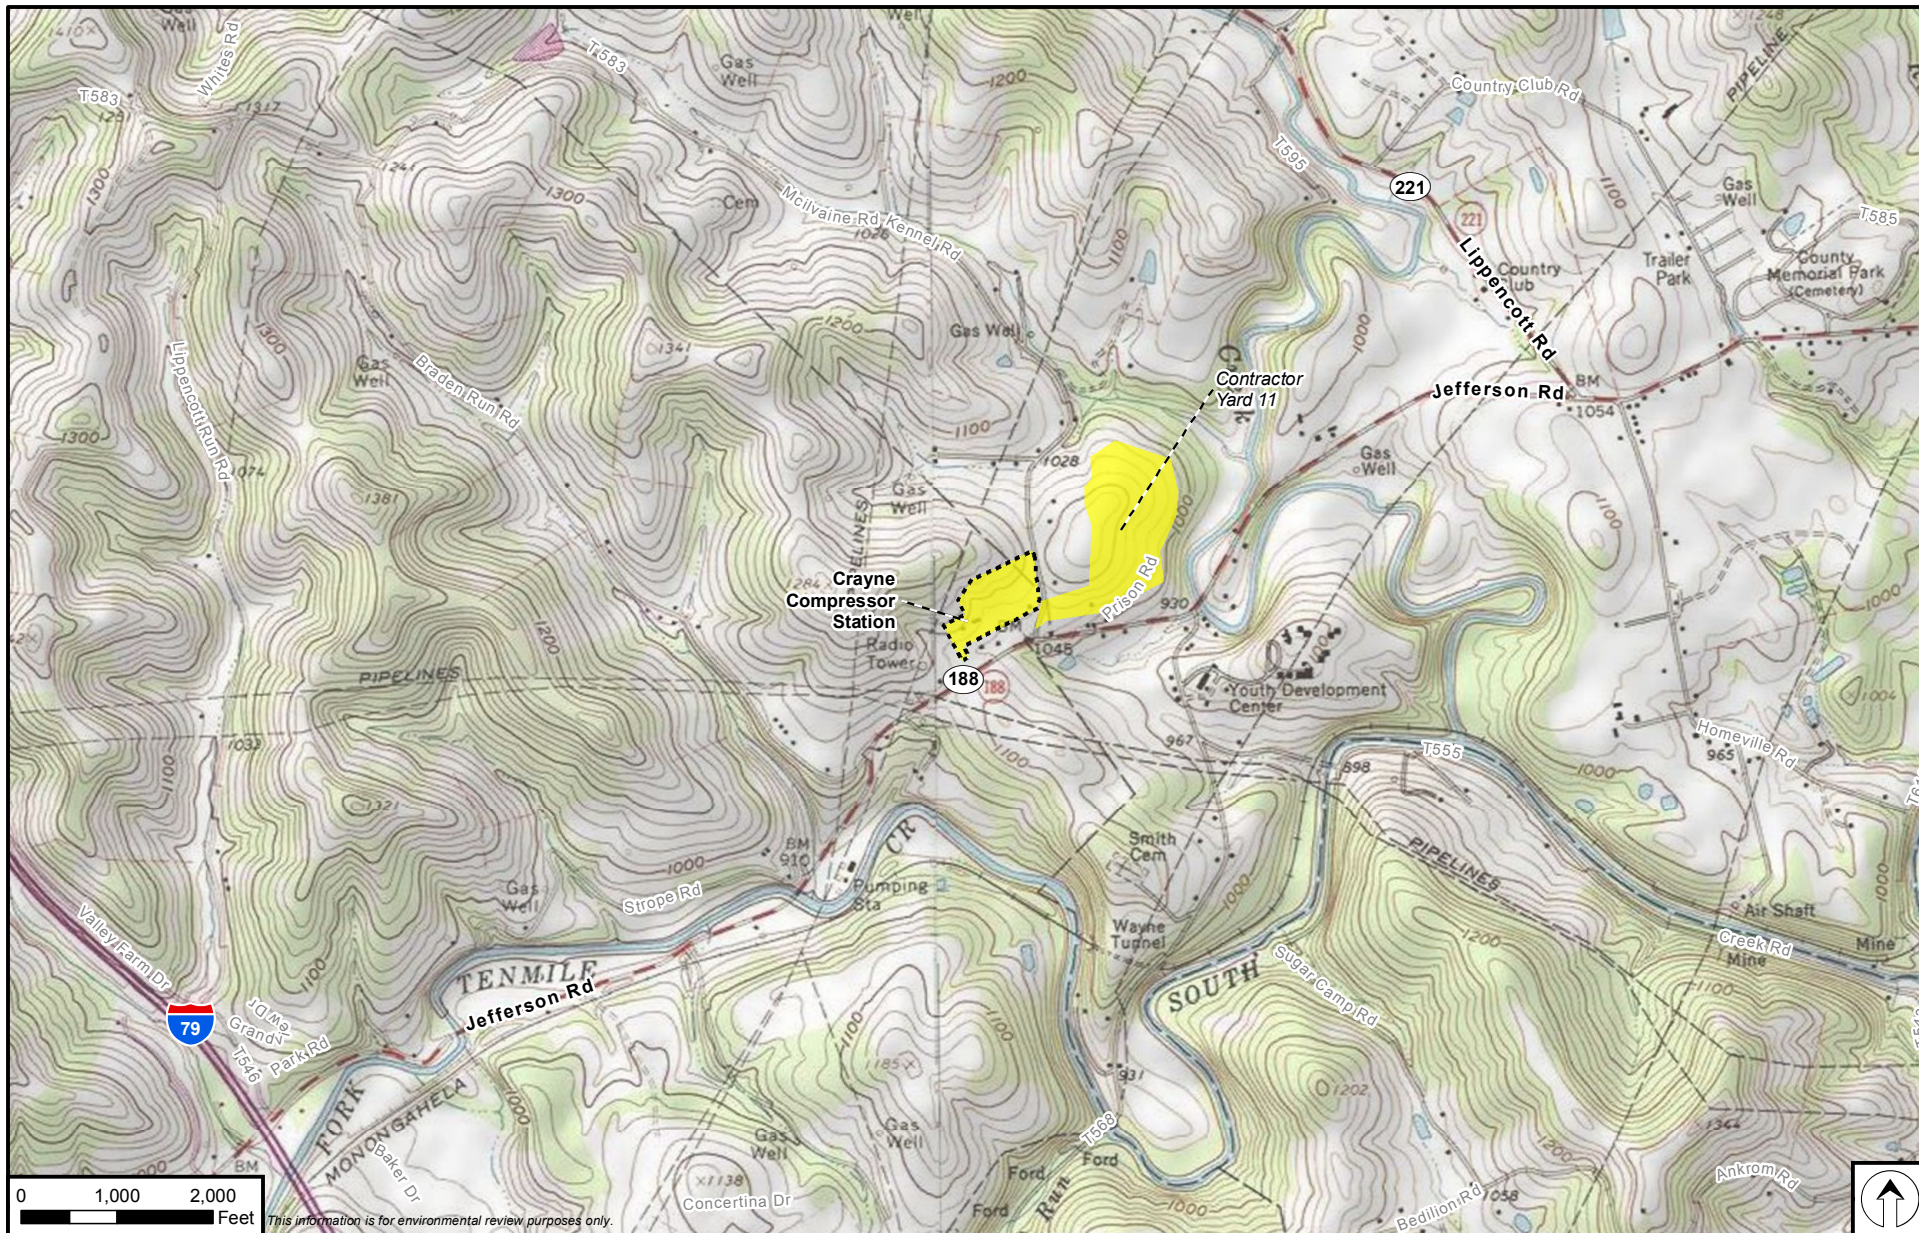

- | | |
|------------------------------|---------------------------|
| Supply Header Project | Valve Site |
| Proposed Mainline | Compressor Station Layout |
| Access Road | Permanent |
| Workspace | Temporary |
| Permanent ROW | Atlantic Coast Pipeline |
| Temporary ROW | ACP Proposed Mainline |
| ATWS | |
| L&R / M&R Site | |



Supply Header Project

Appendix B

Project Facility Map

Greene Co., Pennsylvania



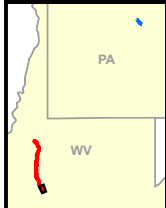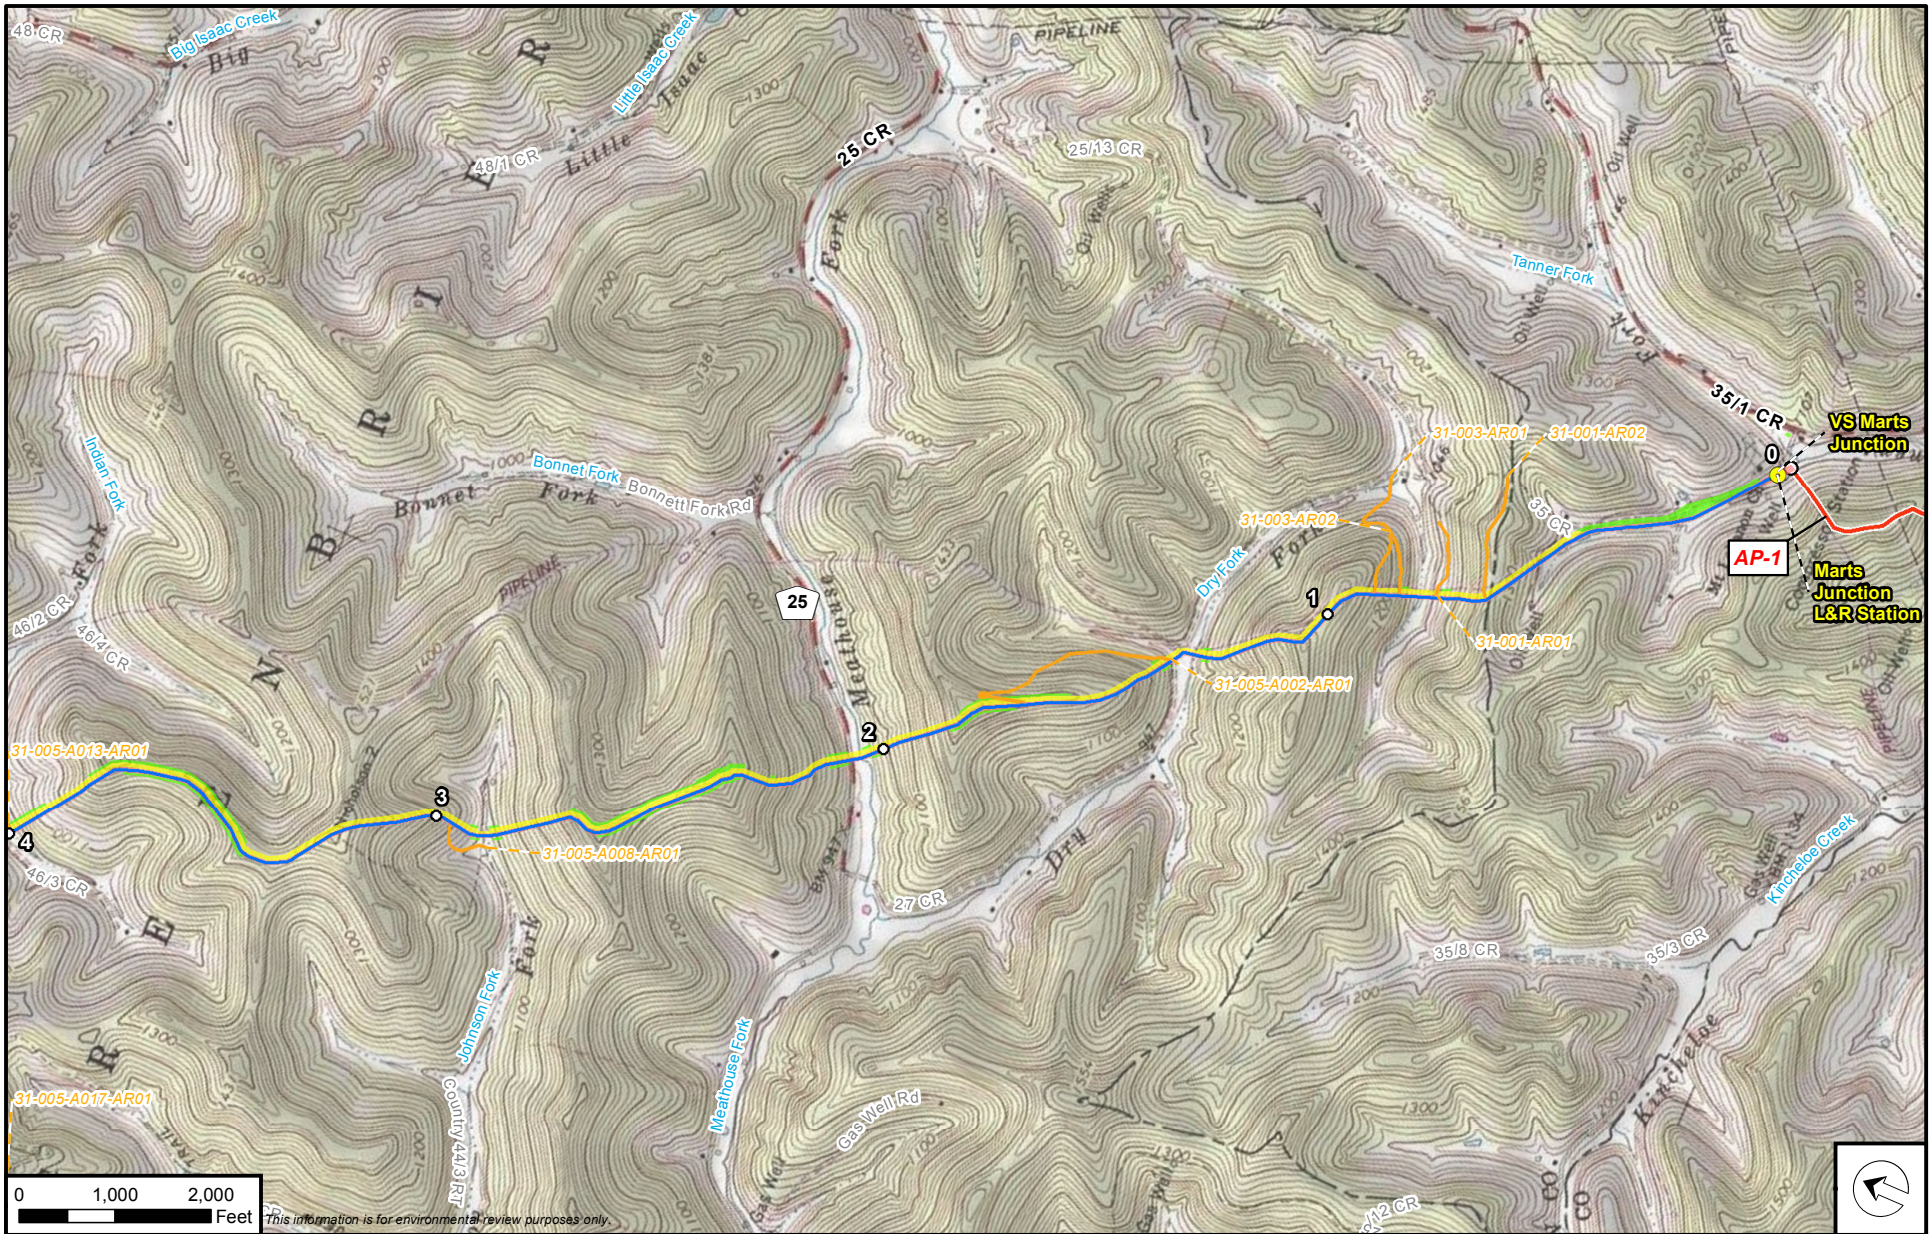

- | | |
|------------------------------|--------------------------------|
| Supply Header Project | Valve Site |
| Proposed Mainline | Compressor Station Layout |
| Access Road | Permanent |
| Workspace | Temporary |
| Permanent ROW | Atlantic Coast Pipeline |
| Temporary ROW | ACP Proposed Mainline |
| ATWS | |
| L&R / M&R Site | |

Supply Header Project



Appendix B

Project Facility Map

Doddridge Co., West Virginia

Page 4 of 15



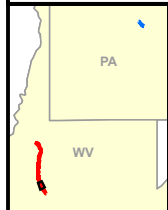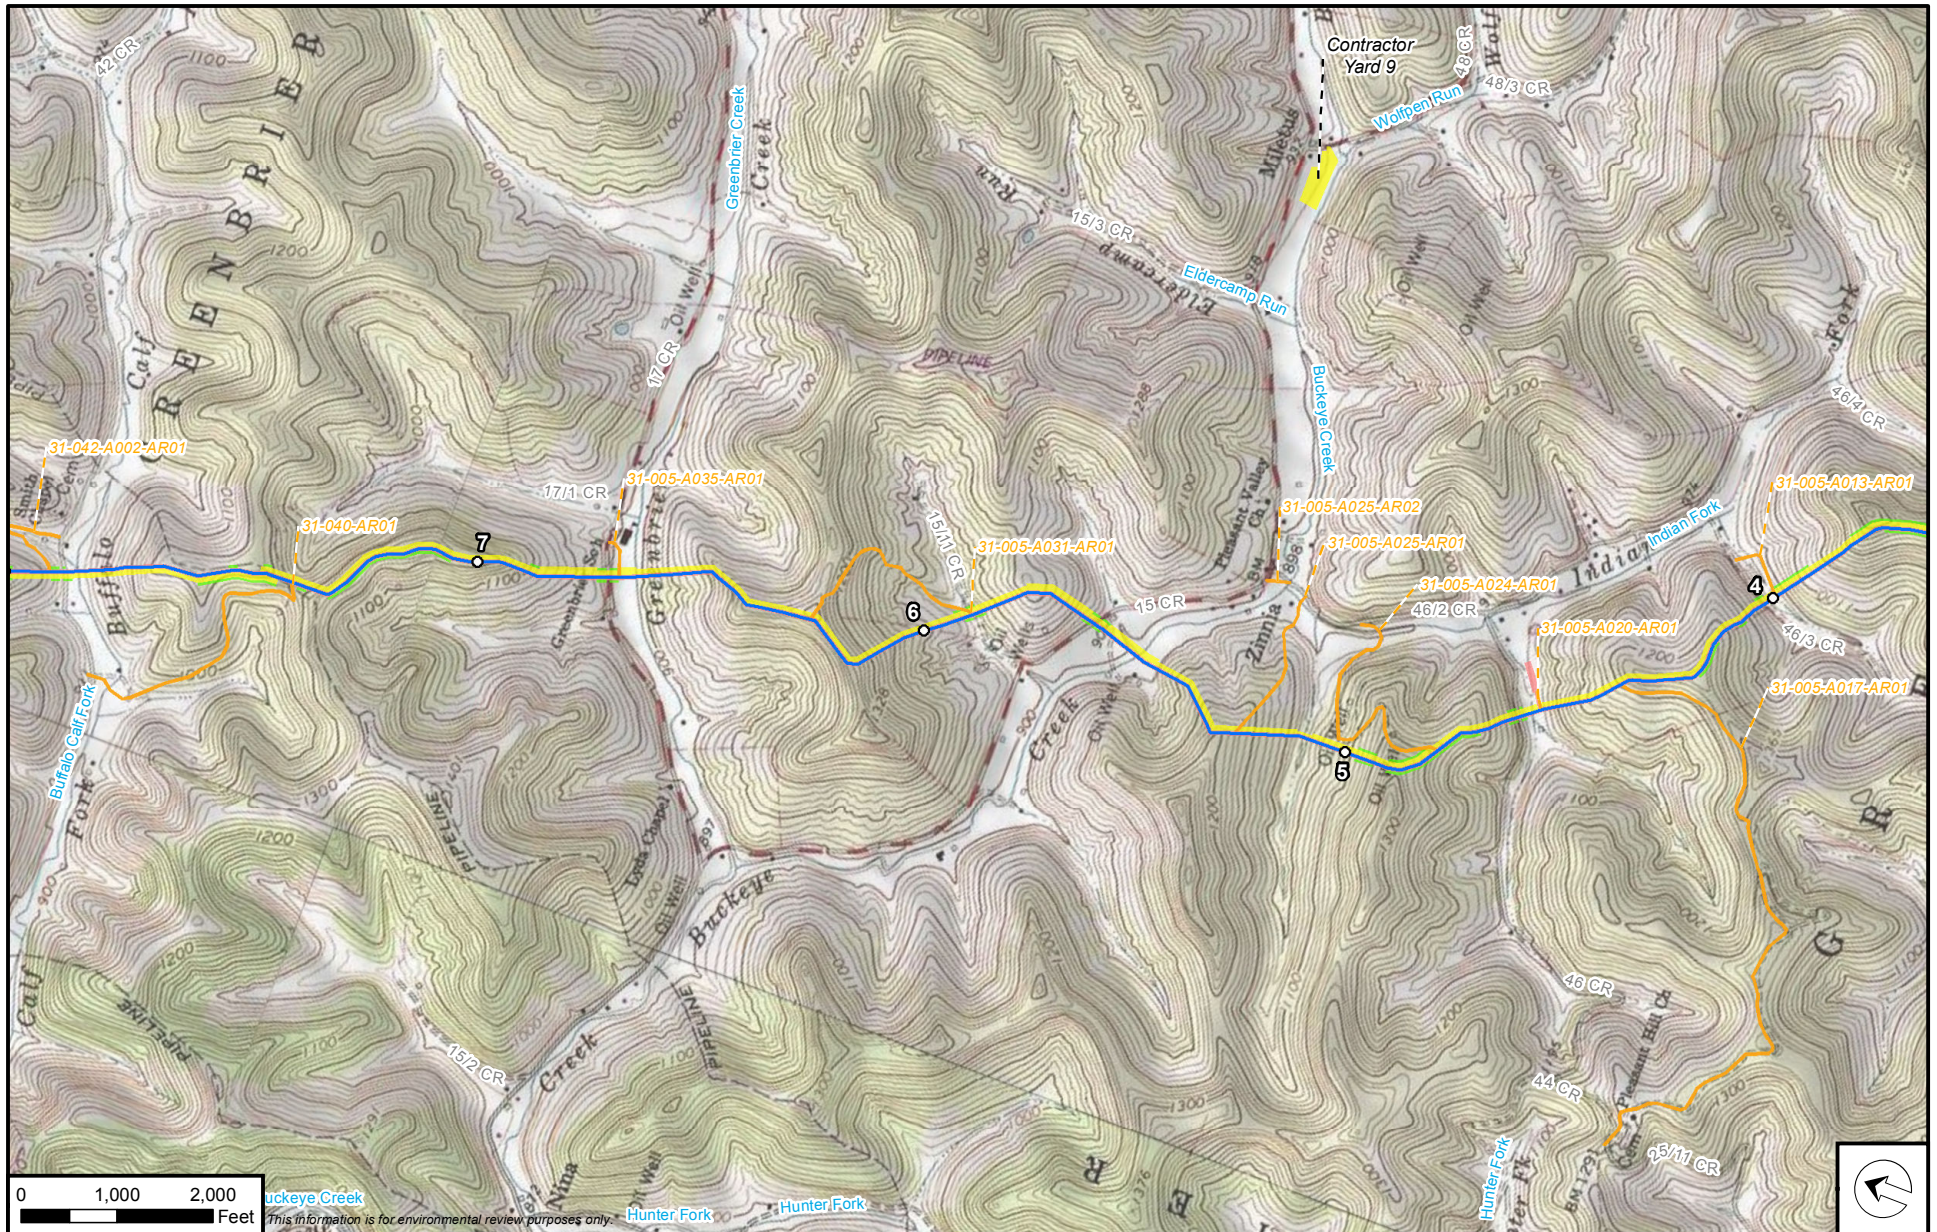

- | | |
|------------------------------|---------------------------|
| Supply Header Project | Valve Site |
| Proposed Mainline | Compressor Station Layout |
| Access Road | Permanent |
| Workspace | Temporary |
| Permanent ROW | Atlantic Coast Pipeline |
| Temporary ROW | ACP Proposed Mainline |
| ATWS | |
| L&R / M&R Site | |

Supply Header Project



Appendix B

Project Facility Map

Doddridge Co., West Virginia

Page 5 of 15



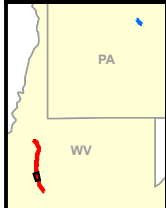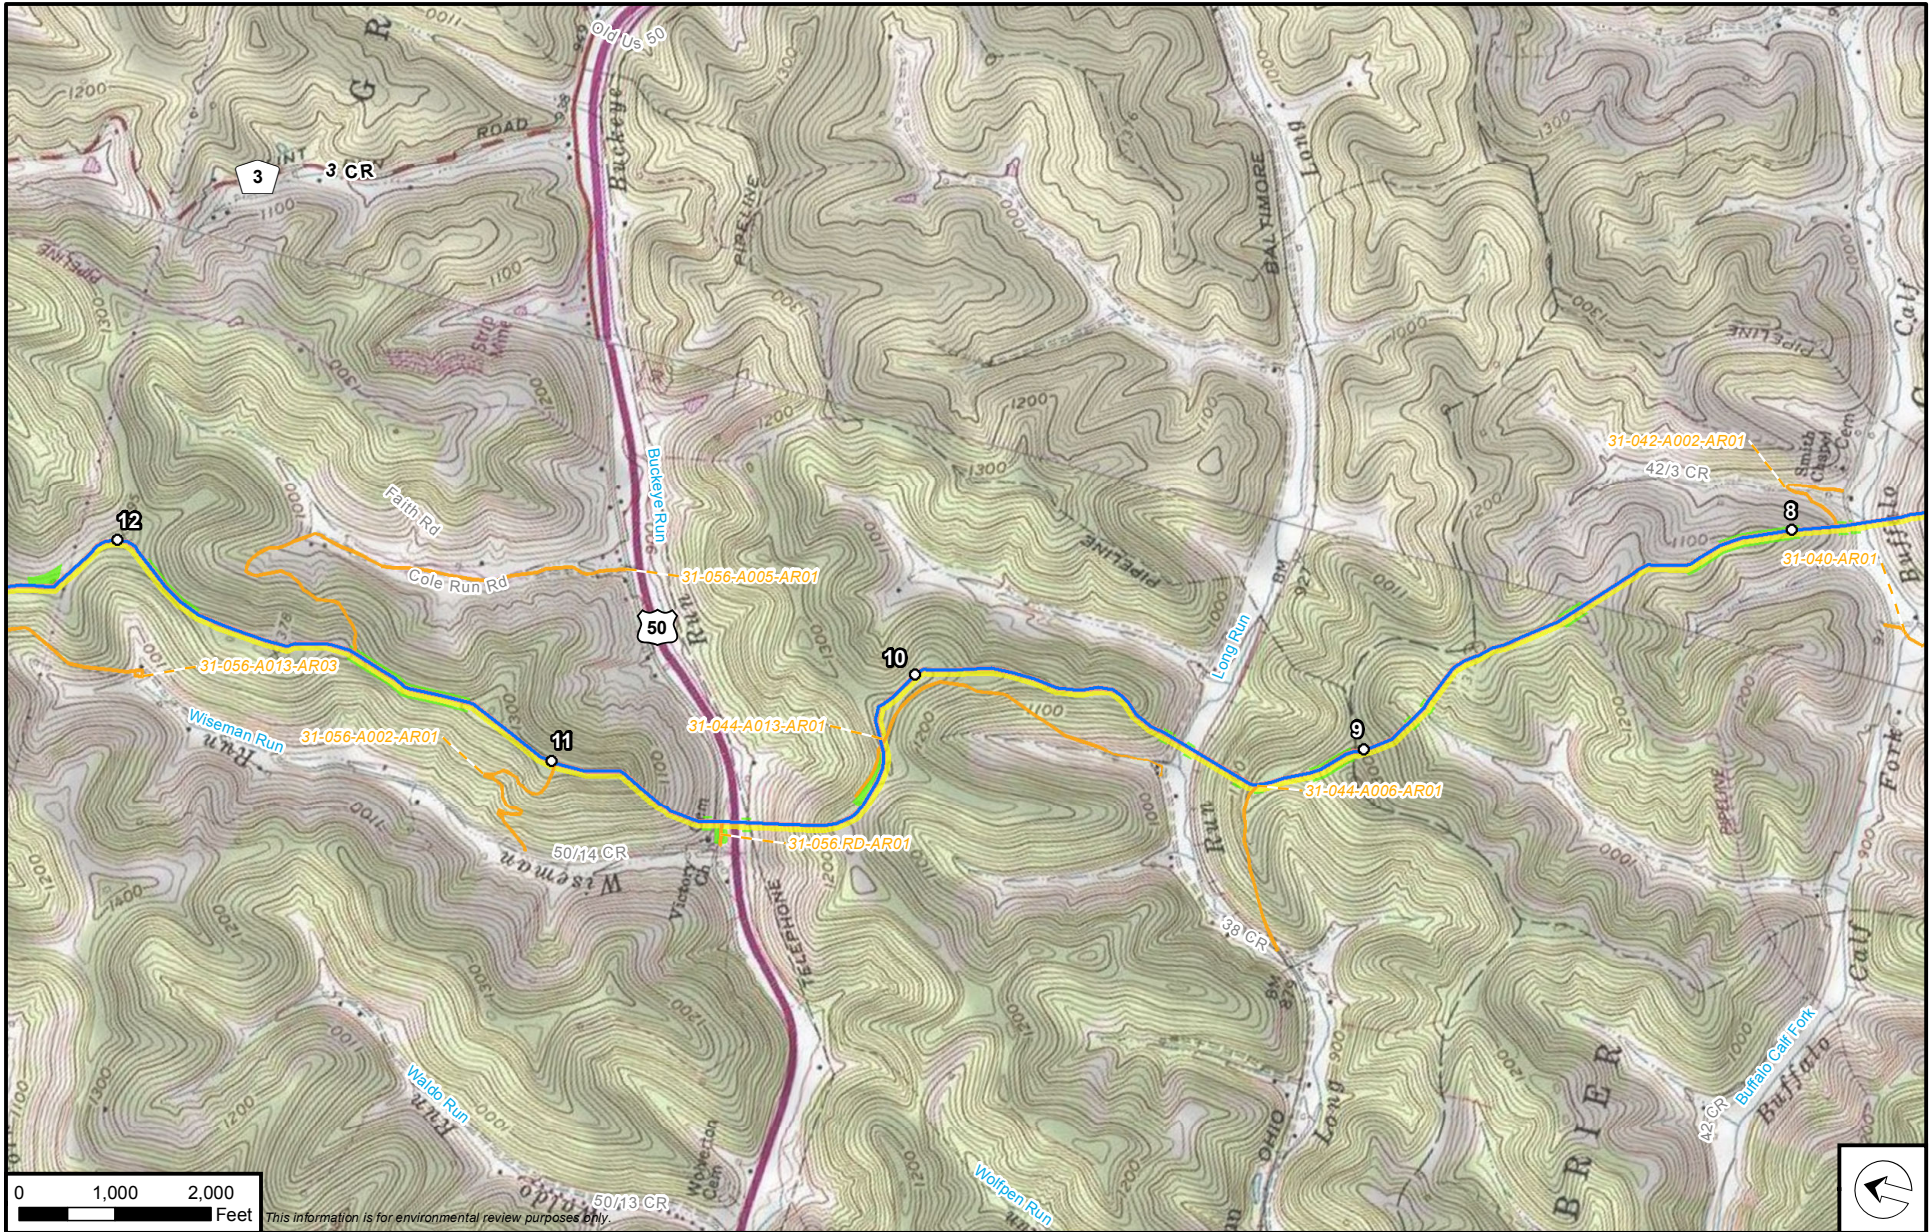

- | | |
|------------------------------|---------------------------|
| Supply Header Project | Valve Site |
| Proposed Mainline | Compressor Station Layout |
| Access Road | Permanent |
| Workspace | Temporary |
| Permanent ROW | Atlantic Coast Pipeline |
| Temporary ROW | ACP Proposed Mainline |
| ATWS | |
| L&R / M&R Site | |

Supply Header Project



Appendix B

Project Facility Map

Doddridge Co., West Virginia

Page 6 of 15



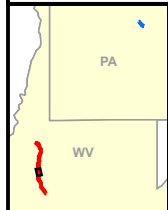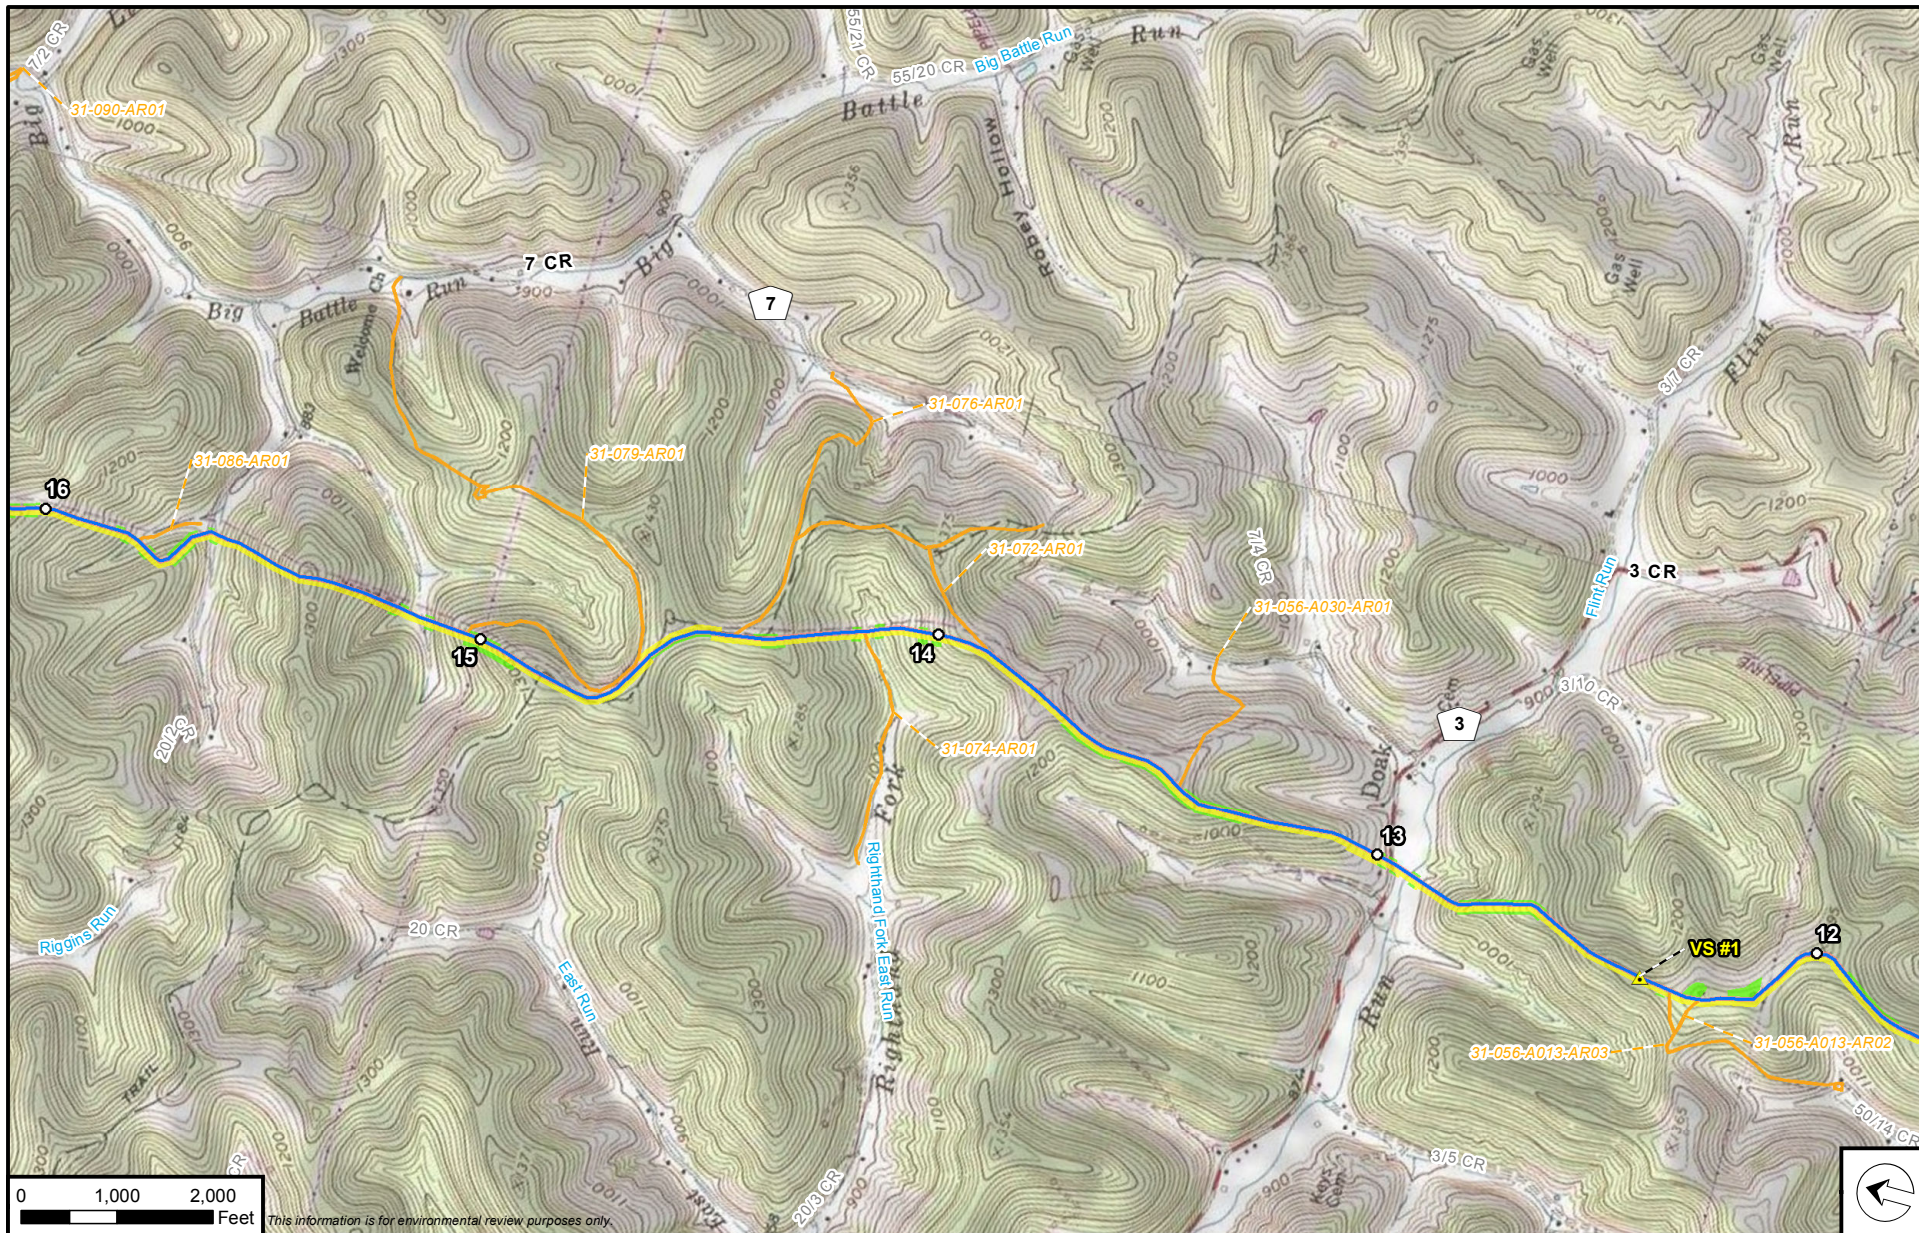

- | | |
|------------------------------|----------------------------------|
| Supply Header Project | Valve Site |
| Proposed Mainline | Compressor Station Layout |
| Access Road | Permanent |
| Workspace | Temporary |
| Permanent ROW | Atlantic Coast Pipeline |
| Temporary ROW | ACP Proposed Mainline |
| ATWS | |
| L&R / M&R Site | |

Supply Header Project



Appendix B

Project Facility Map

Doddridge Co., West Virginia

Page 7 of 15



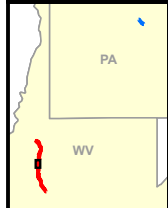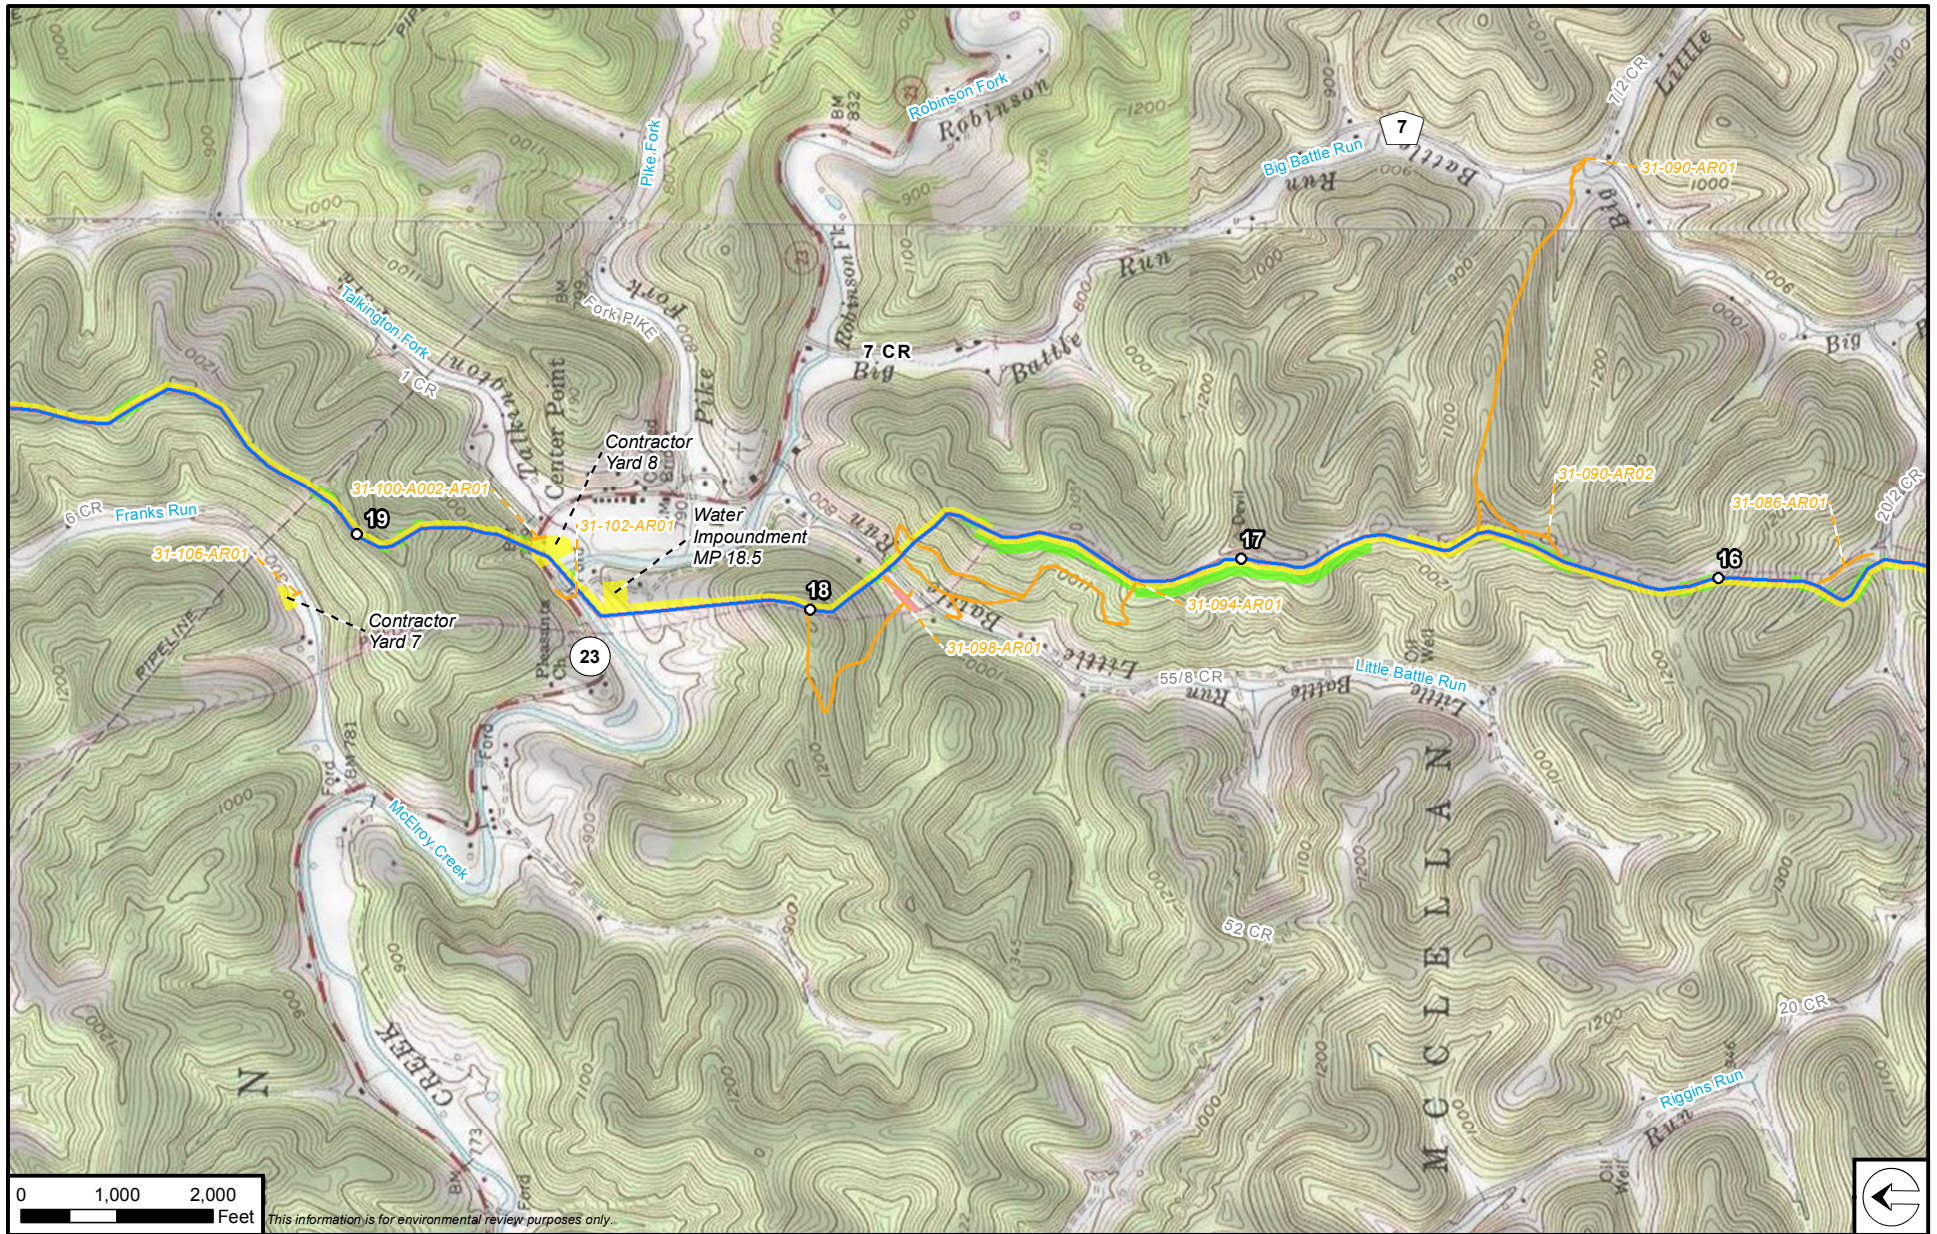

- | | |
|------------------------------|---------------------------|
| Supply Header Project | Valve Site |
| Proposed Mainline | Compressor Station Layout |
| Access Road | Permanent |
| Workspace | Temporary |
| Permanent ROW | Atlantic Coast Pipeline |
| Temporary ROW | ACP Proposed Mainline |
| ATWS | |
| L&R / M&R Site | |

Supply Header Project



Appendix B

Project Facility Map

Doddridge Co., West Virginia

Page 8 of 15



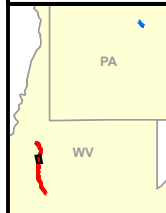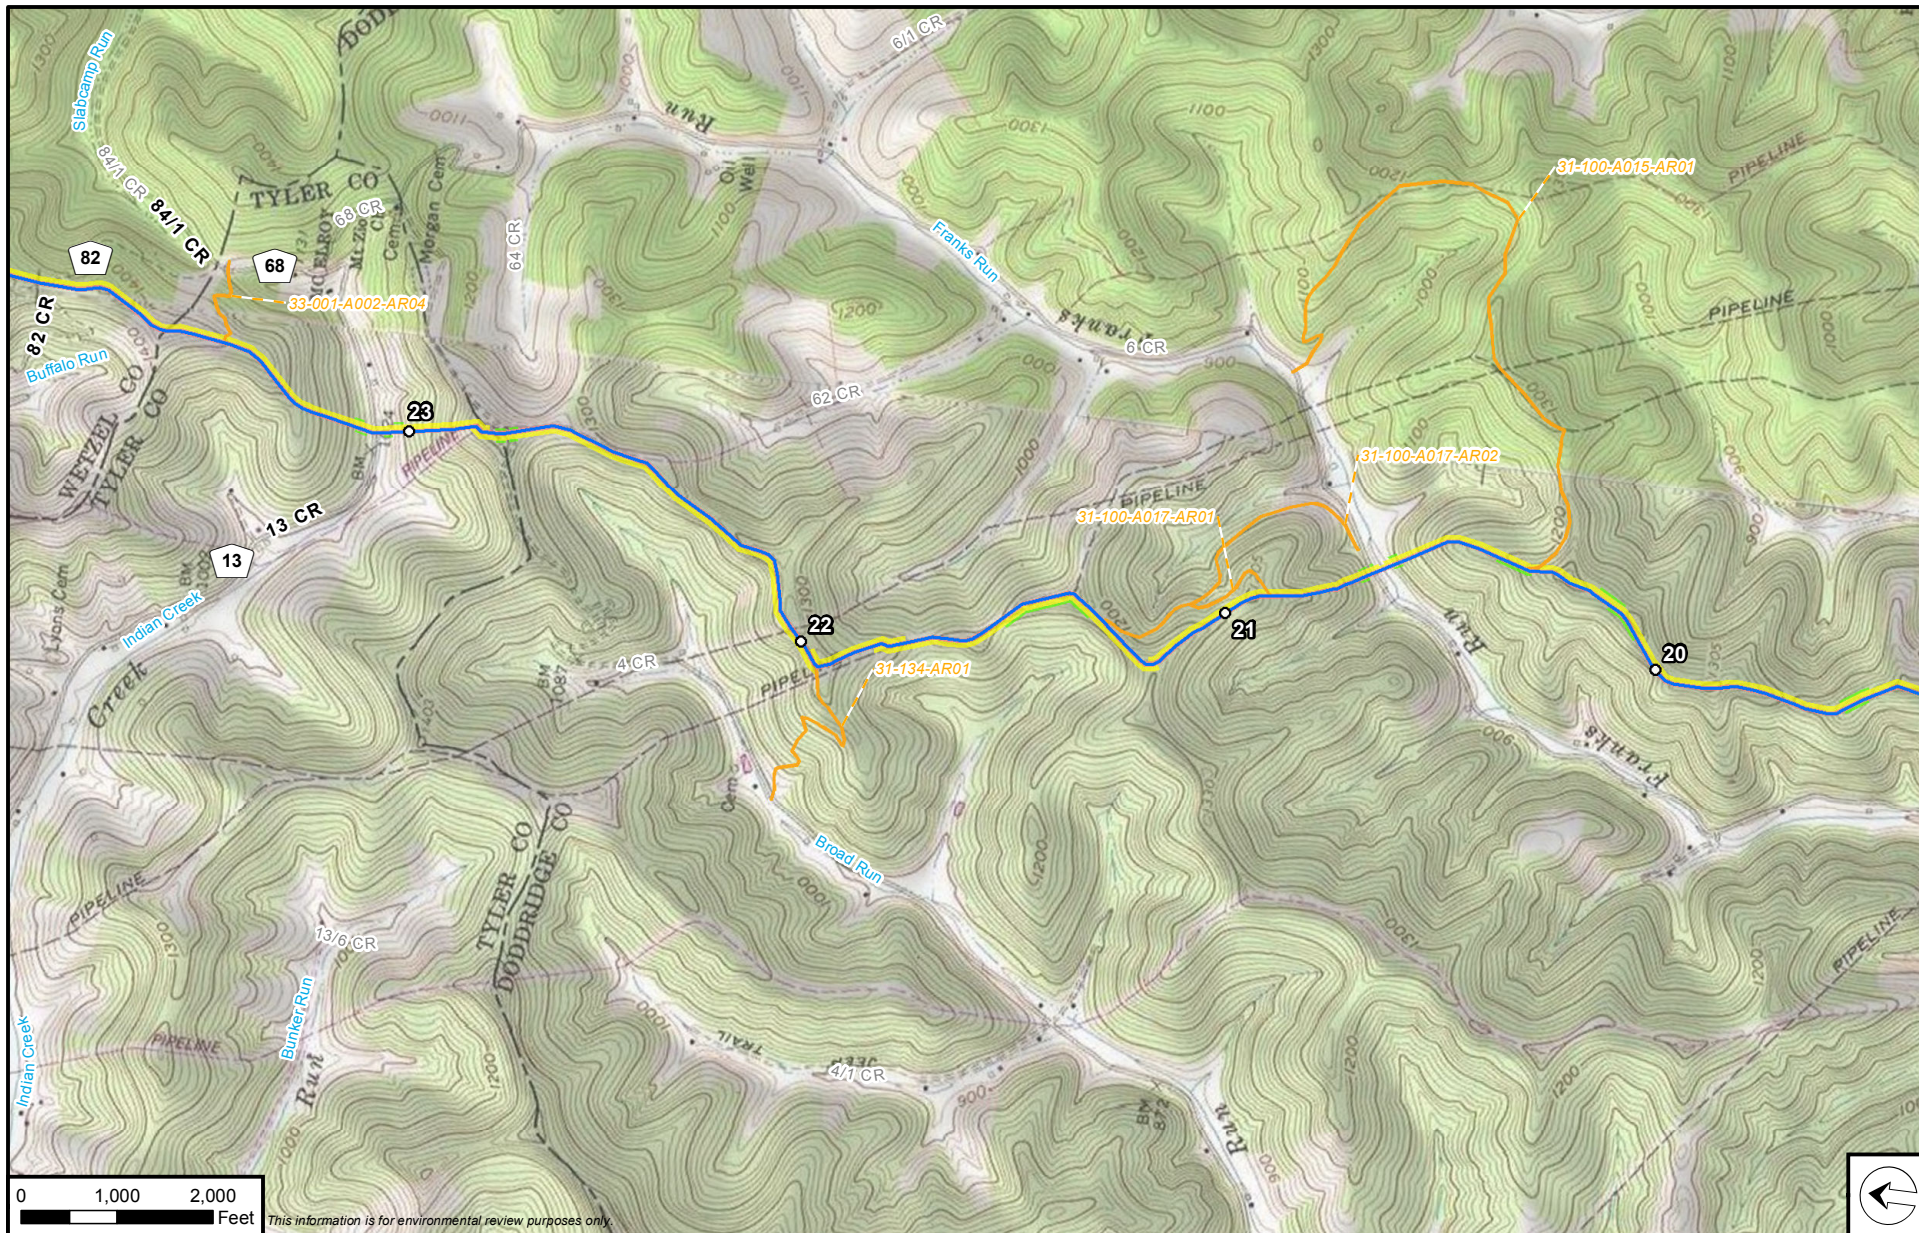

- | | |
|------------------------------|---------------------------|
| Supply Header Project | Valve Site |
| Proposed Mainline | Compressor Station Layout |
| Access Road | Permanent |
| Workspace | Temporary |
| Permanent ROW | Atlantic Coast Pipeline |
| Temporary ROW | ACP Proposed Mainline |
| ATWS | |
| L&R / M&R Site | |


Supply Header Project

Appendix B

Project Facility Map

Doddridge Co., West Virginia



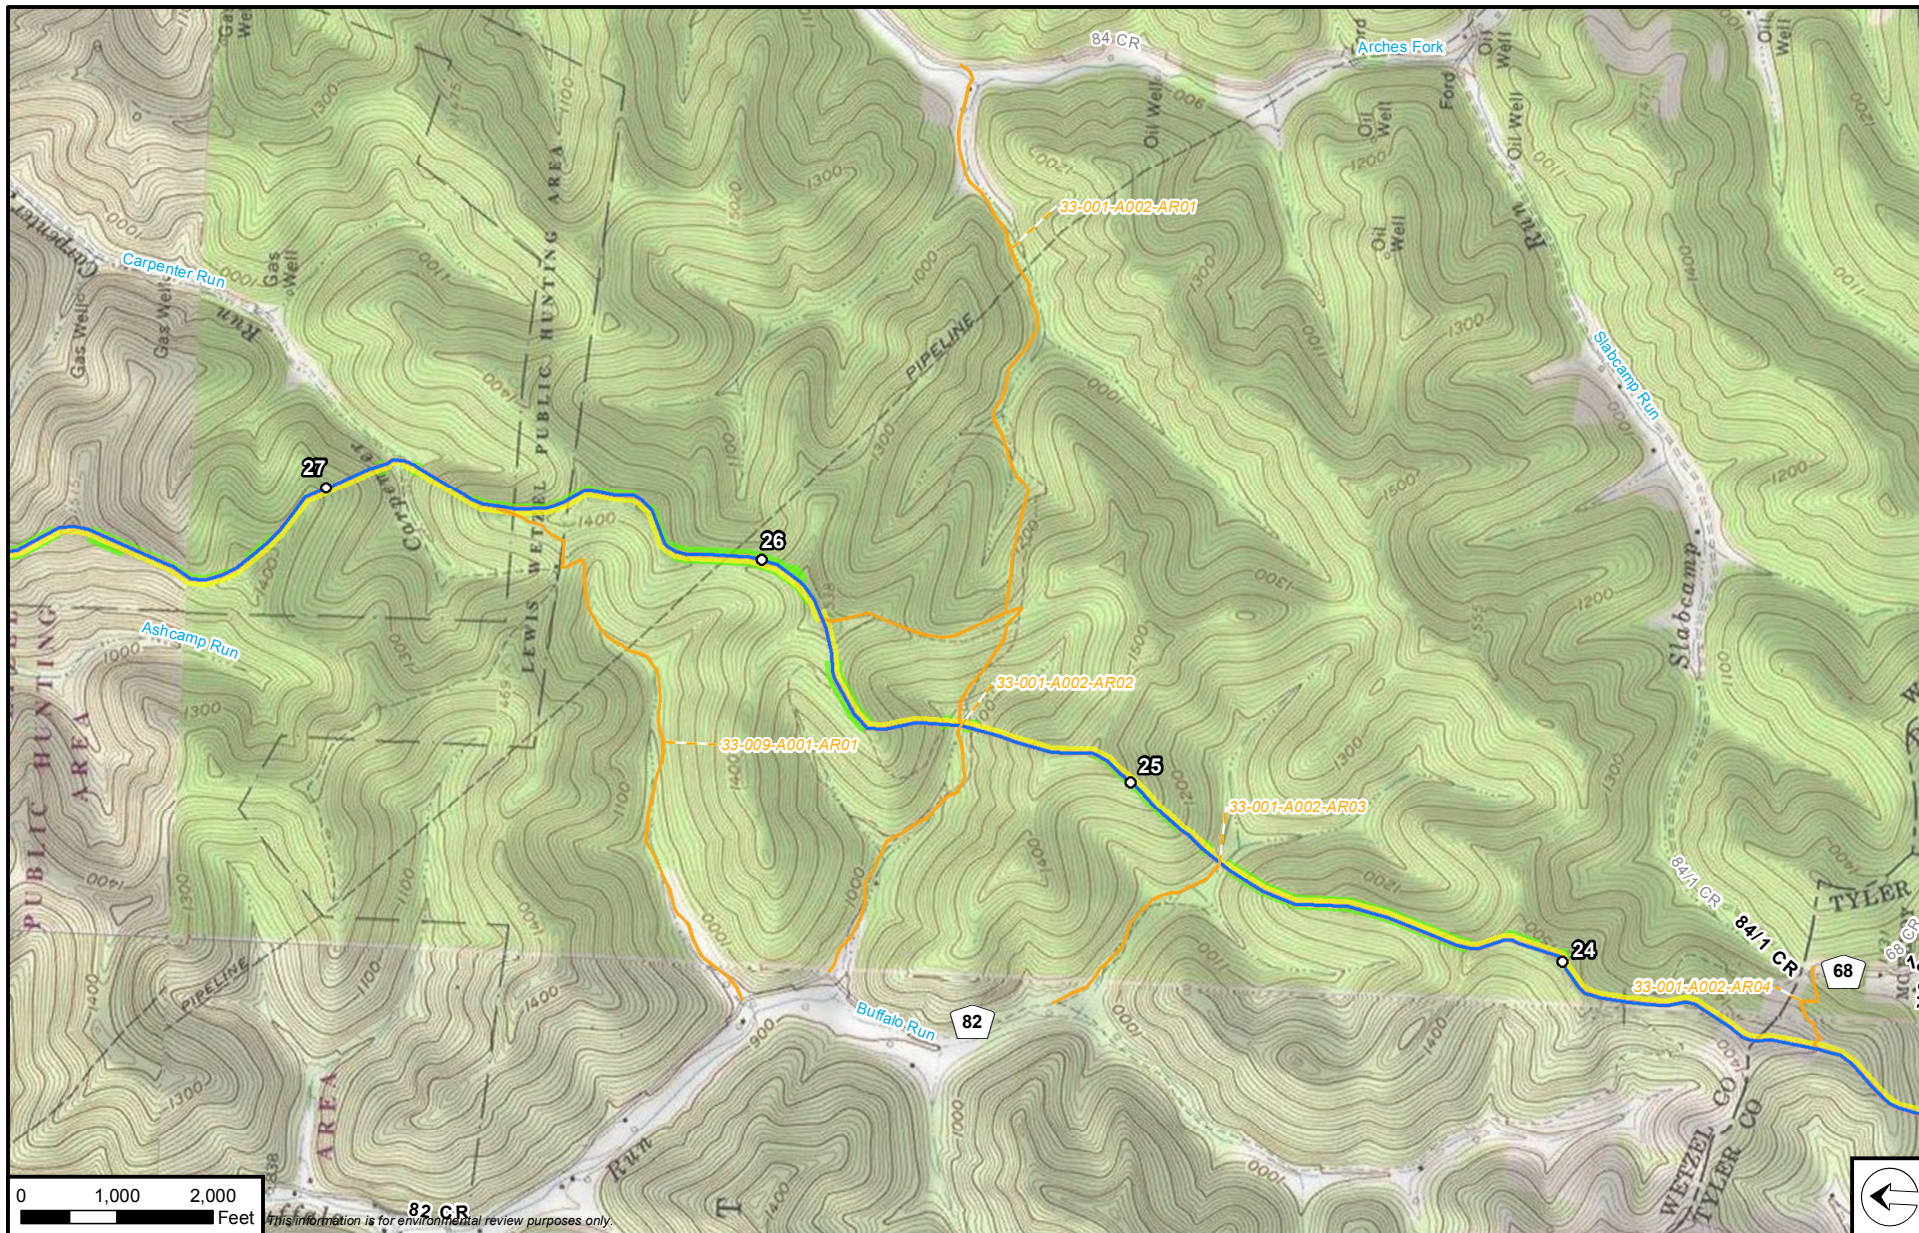



Supply Header Project

- Proposed Mainline
- Access Road
- Workspace**
 - Permanent ROW
 - Temporary ROW
 - ATWS
 - L&R / M&R Site

Compressor Station Layout

- Permanent
- Temporary
- Atlantic Coast Pipeline
- ACP Proposed Mainline

▲ Valve Site



Supply Header Project

Appendix B

Project Facility Map
Wetzel Co., West Virginia

Page 10 of 15



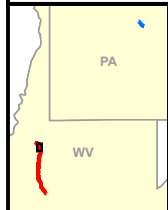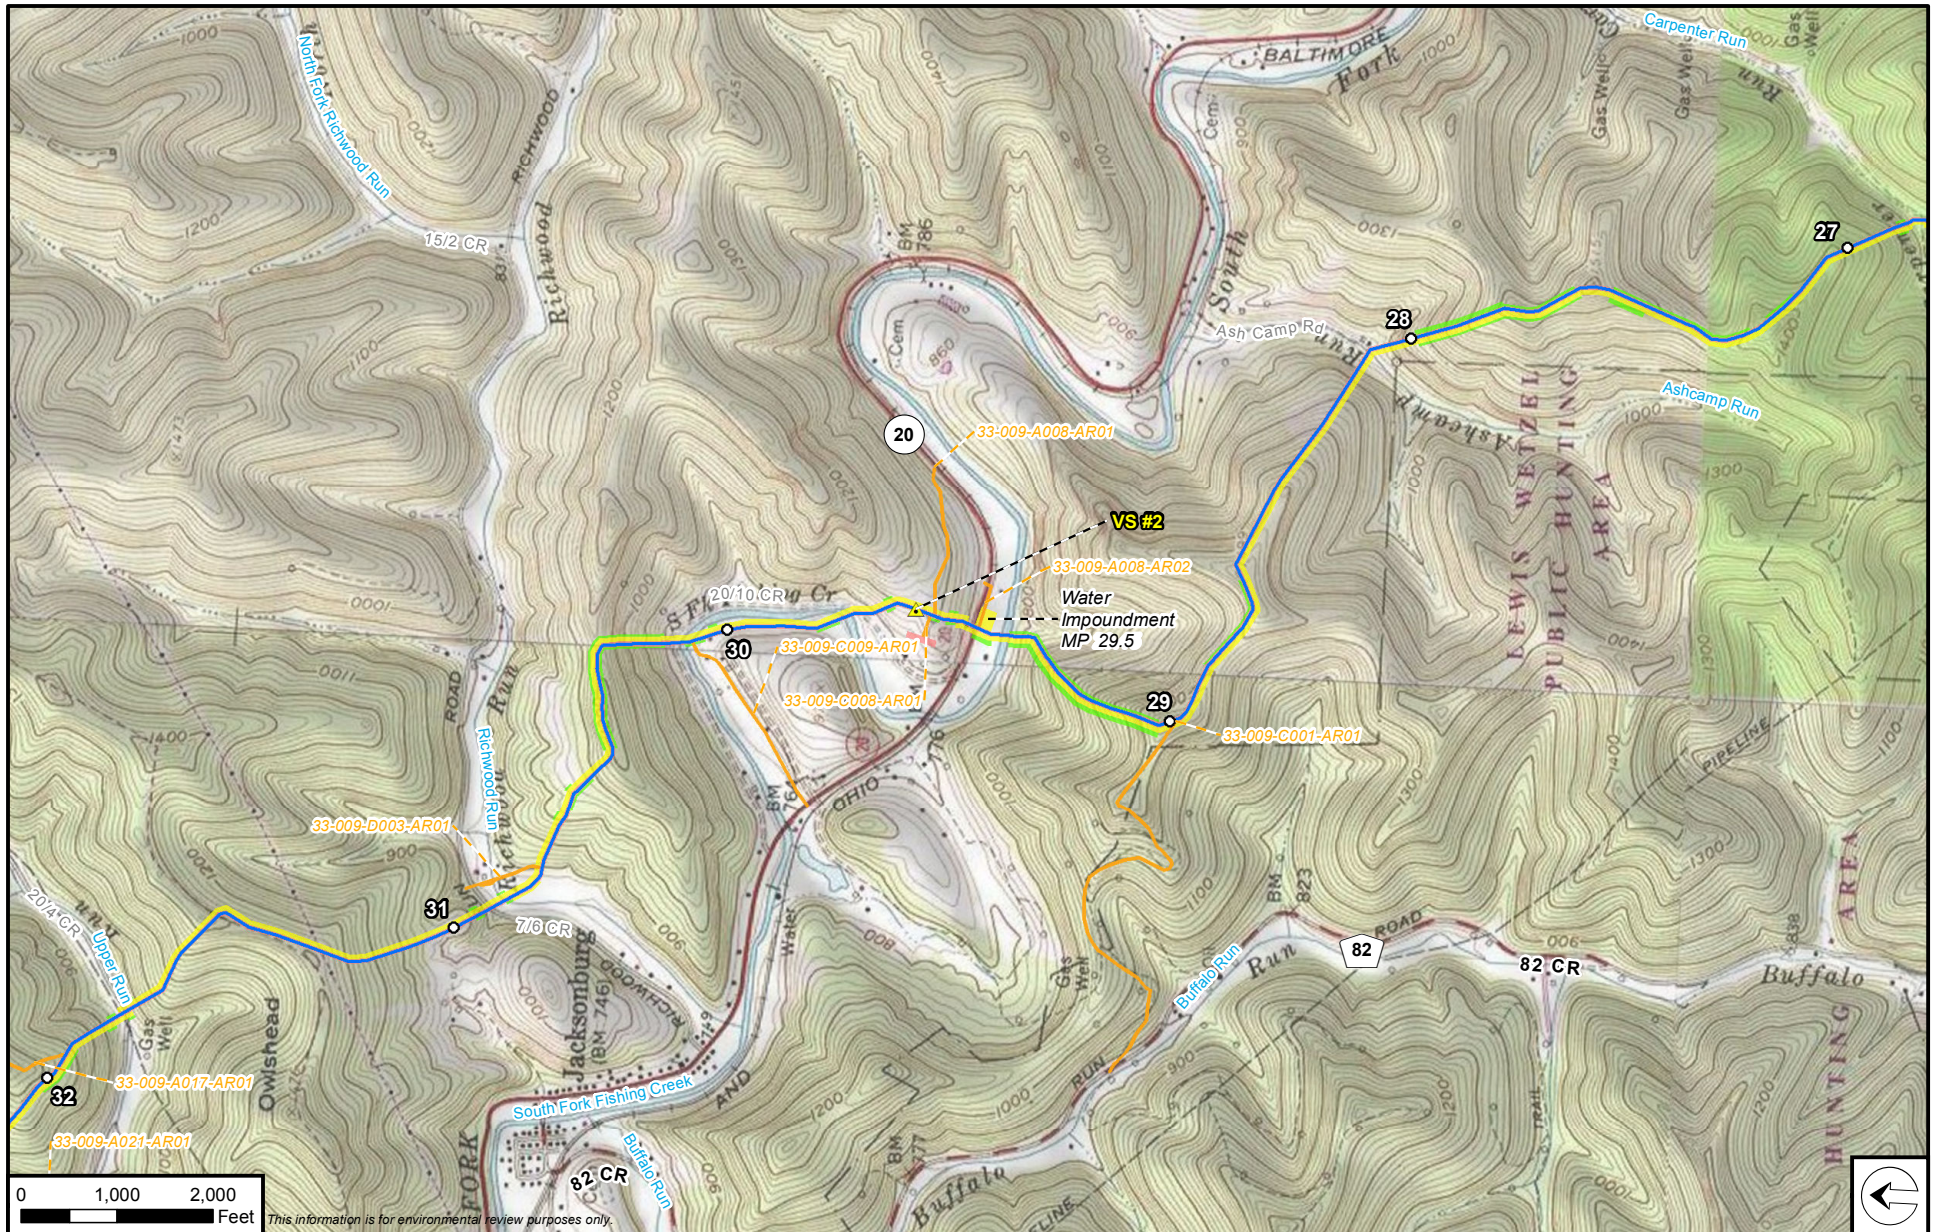

- | | |
|------------------------------|---------------------------|
| Supply Header Project | Valve Site |
| Proposed Mainline | Compressor Station Layout |
| Access Road | Permanent |
| Workspace | Temporary |
| Permanent ROW | Atlantic Coast Pipeline |
| Temporary ROW | ACP Proposed Mainline |
| ATWS | |
| L&R / M&R Site | |

Supply Header Project


Appendix B

Project Facility Map

Wetzel Co., West Virginia

Page 11 of 15



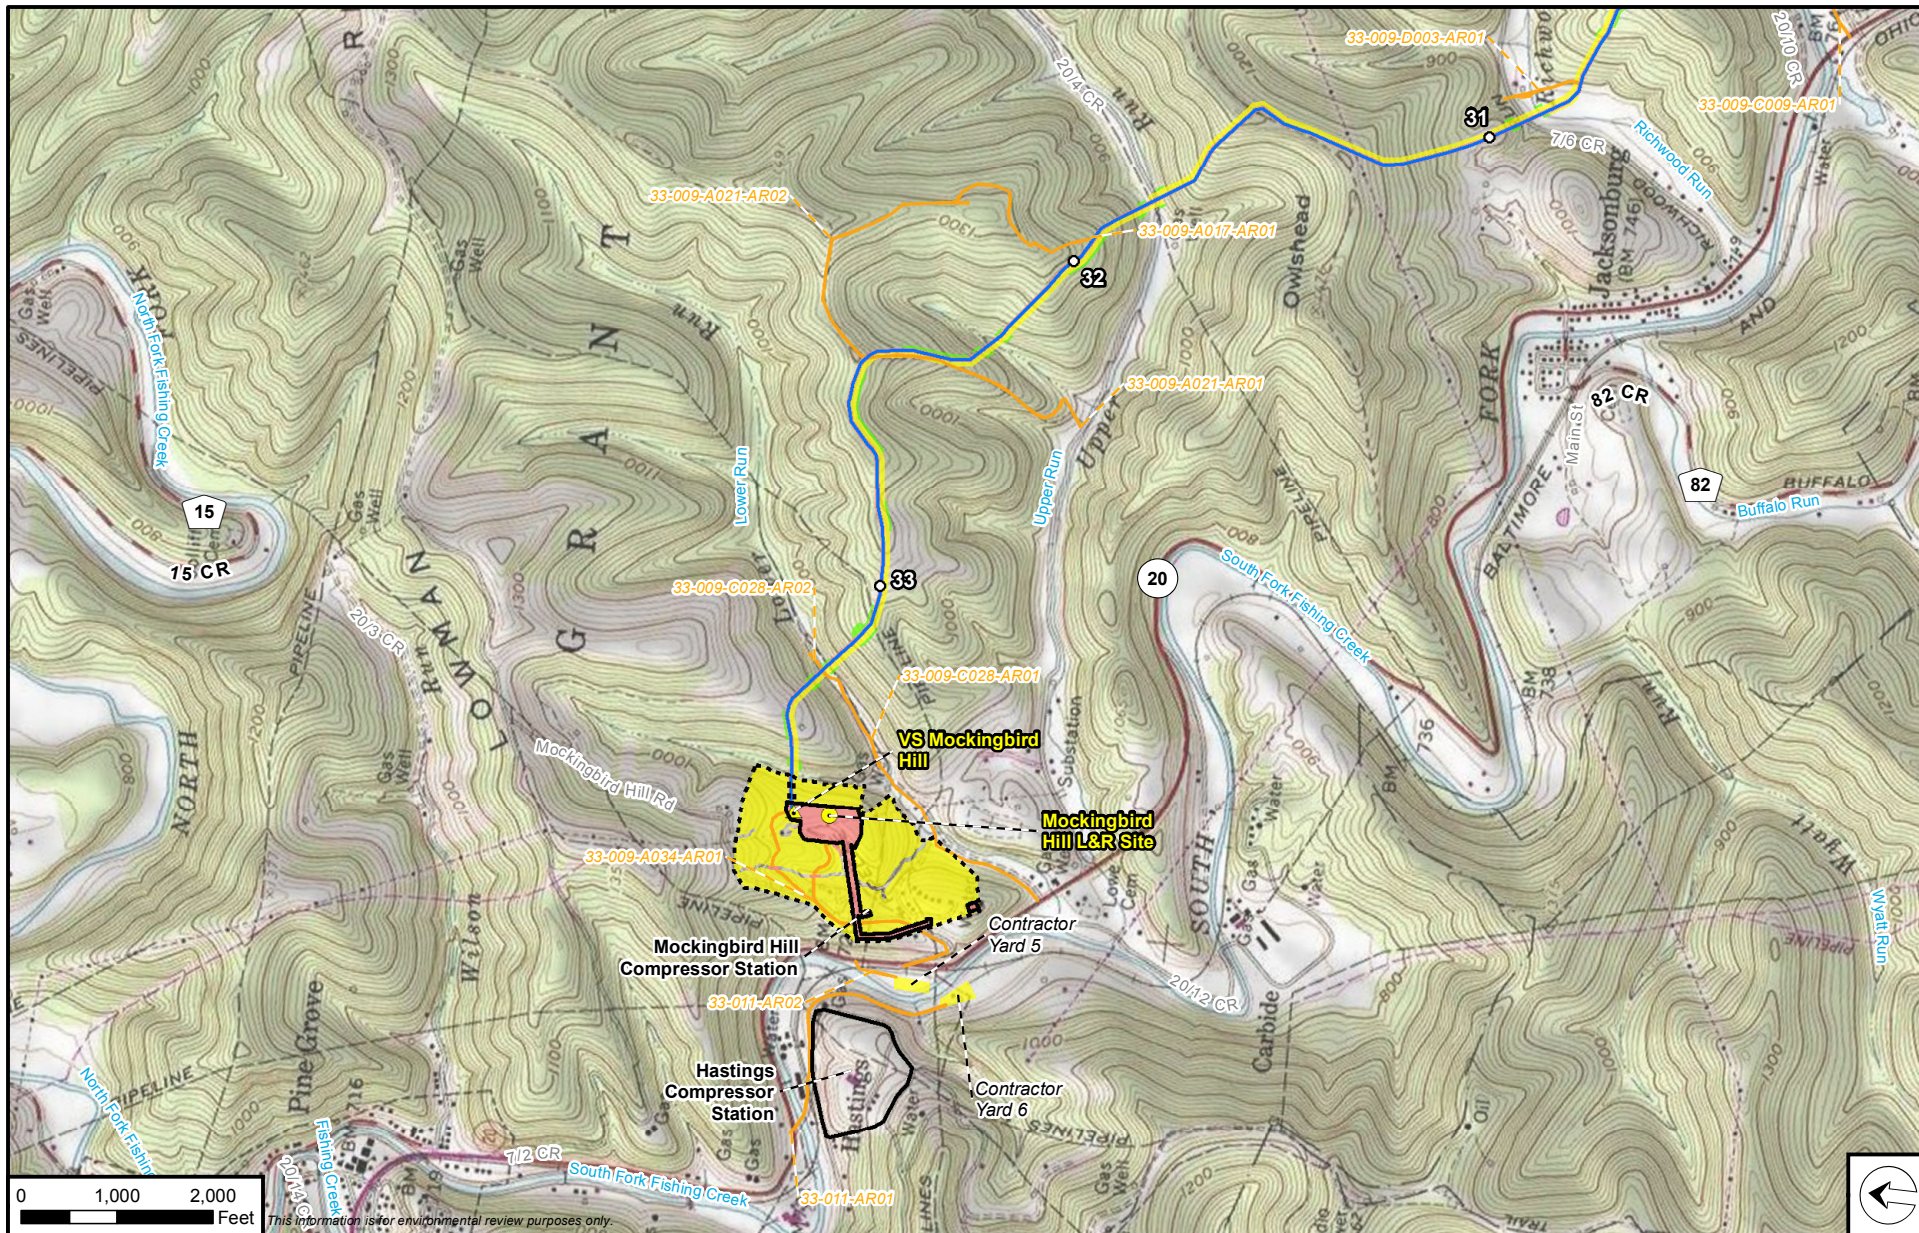

- | | |
|------------------------------|---------------------------|
| Supply Header Project | Valve Site |
| Proposed Mainline | Compressor Station Layout |
| Access Road | Permanent |
| Workspace | Temporary |
| Permanent ROW | Atlantic Coast Pipeline |
| Temporary ROW | ACP Proposed Mainline |
| ATWS | |
| L&R / M&R Site | |

Supply Header Project



Appendix B

Project Facility Map

Wetzel Co., West Virginia

Page 12 of 15



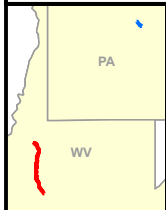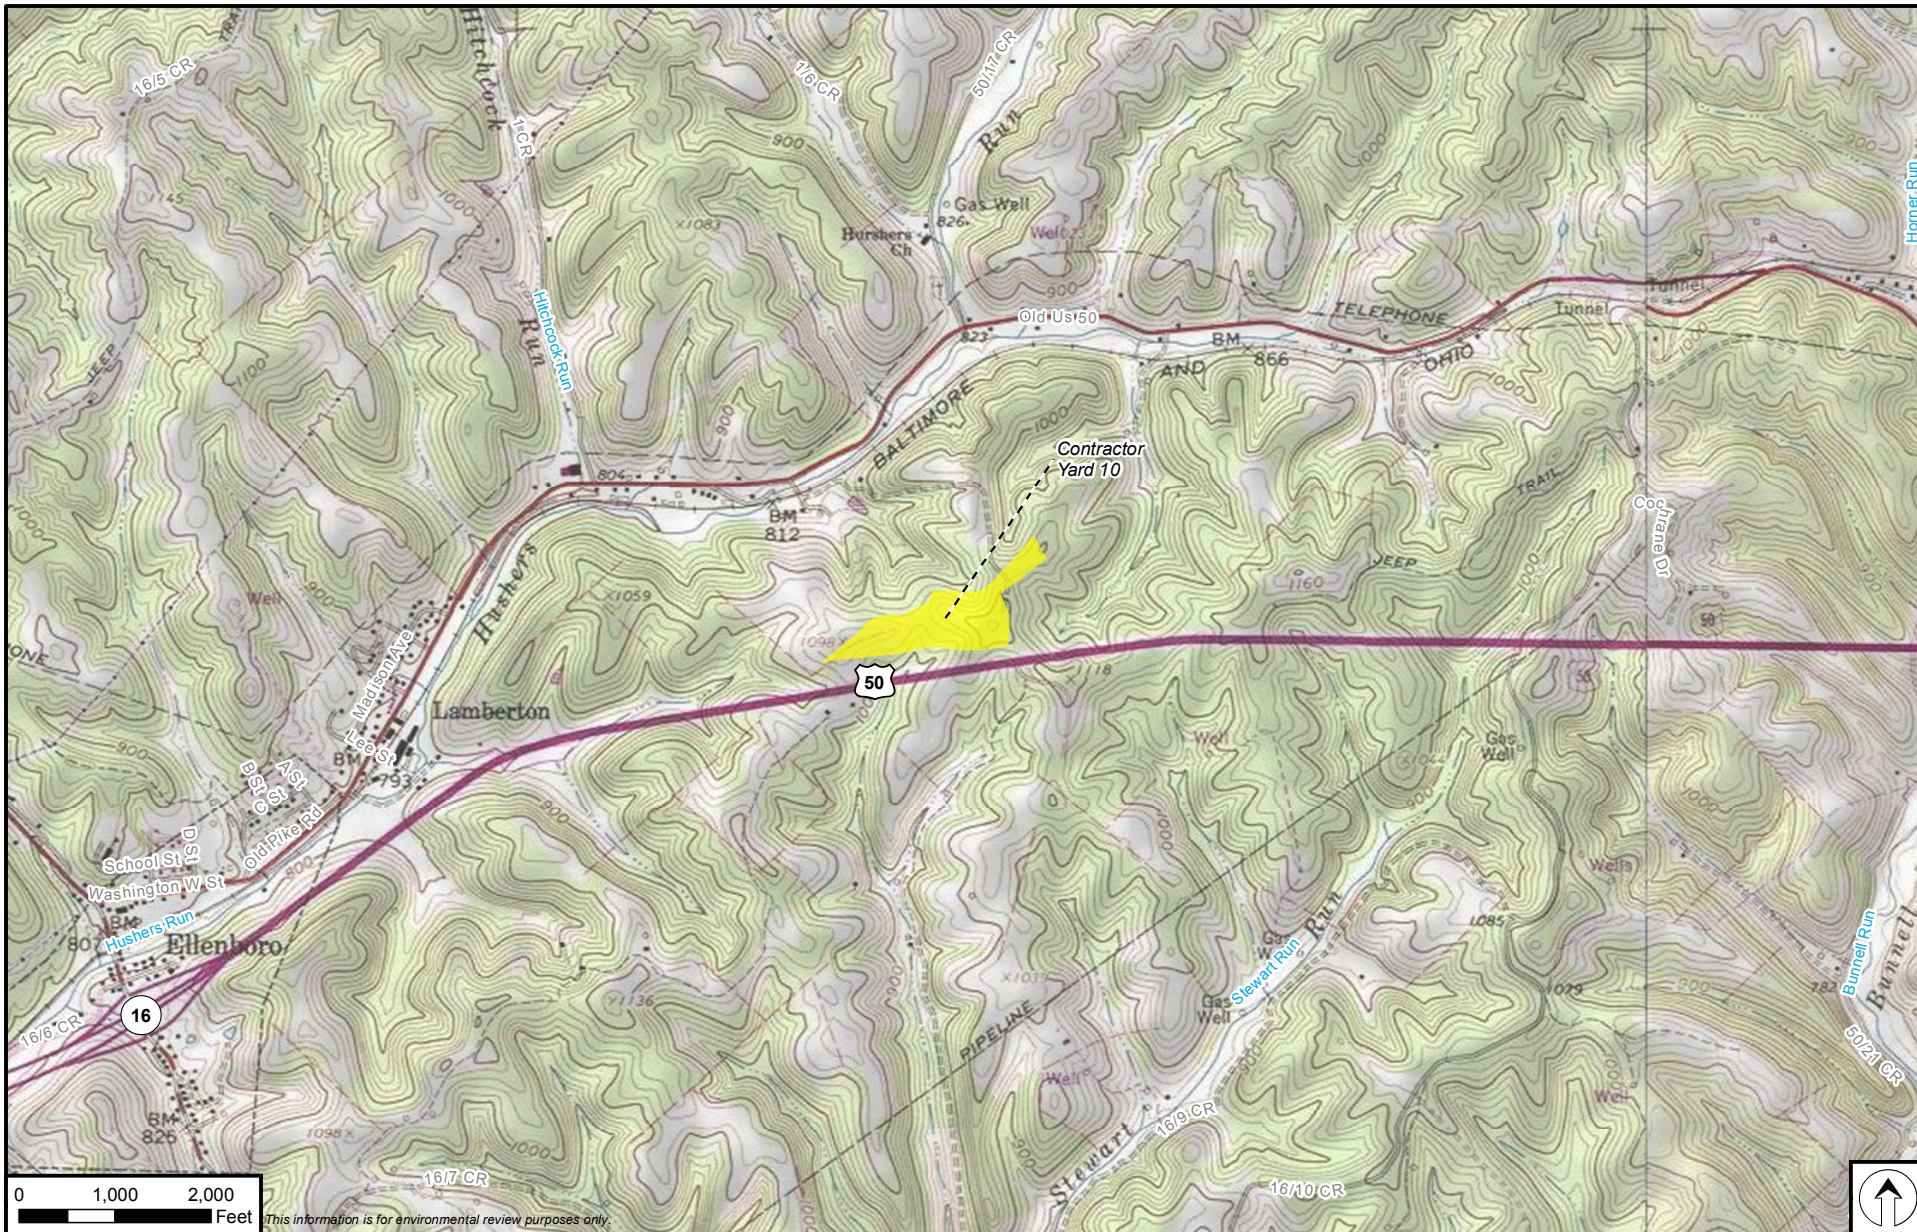

- | | |
|------------------------------|----------------------------------|
| Supply Header Project | Valve Site |
| Proposed Mainline | Compressor Station Layout |
| Access Road | Permanent |
| Workspace | Temporary |
| Permanent ROW | Atlantic Coast Pipeline |
| Temporary ROW | ACP Proposed Mainline |
| ATWS | |
| L&R / M&R Site | |

Supply Header Project



Appendix B

Project Facility Map


Ritchie Co., West Virginia

Page 13 of 15



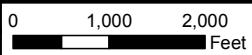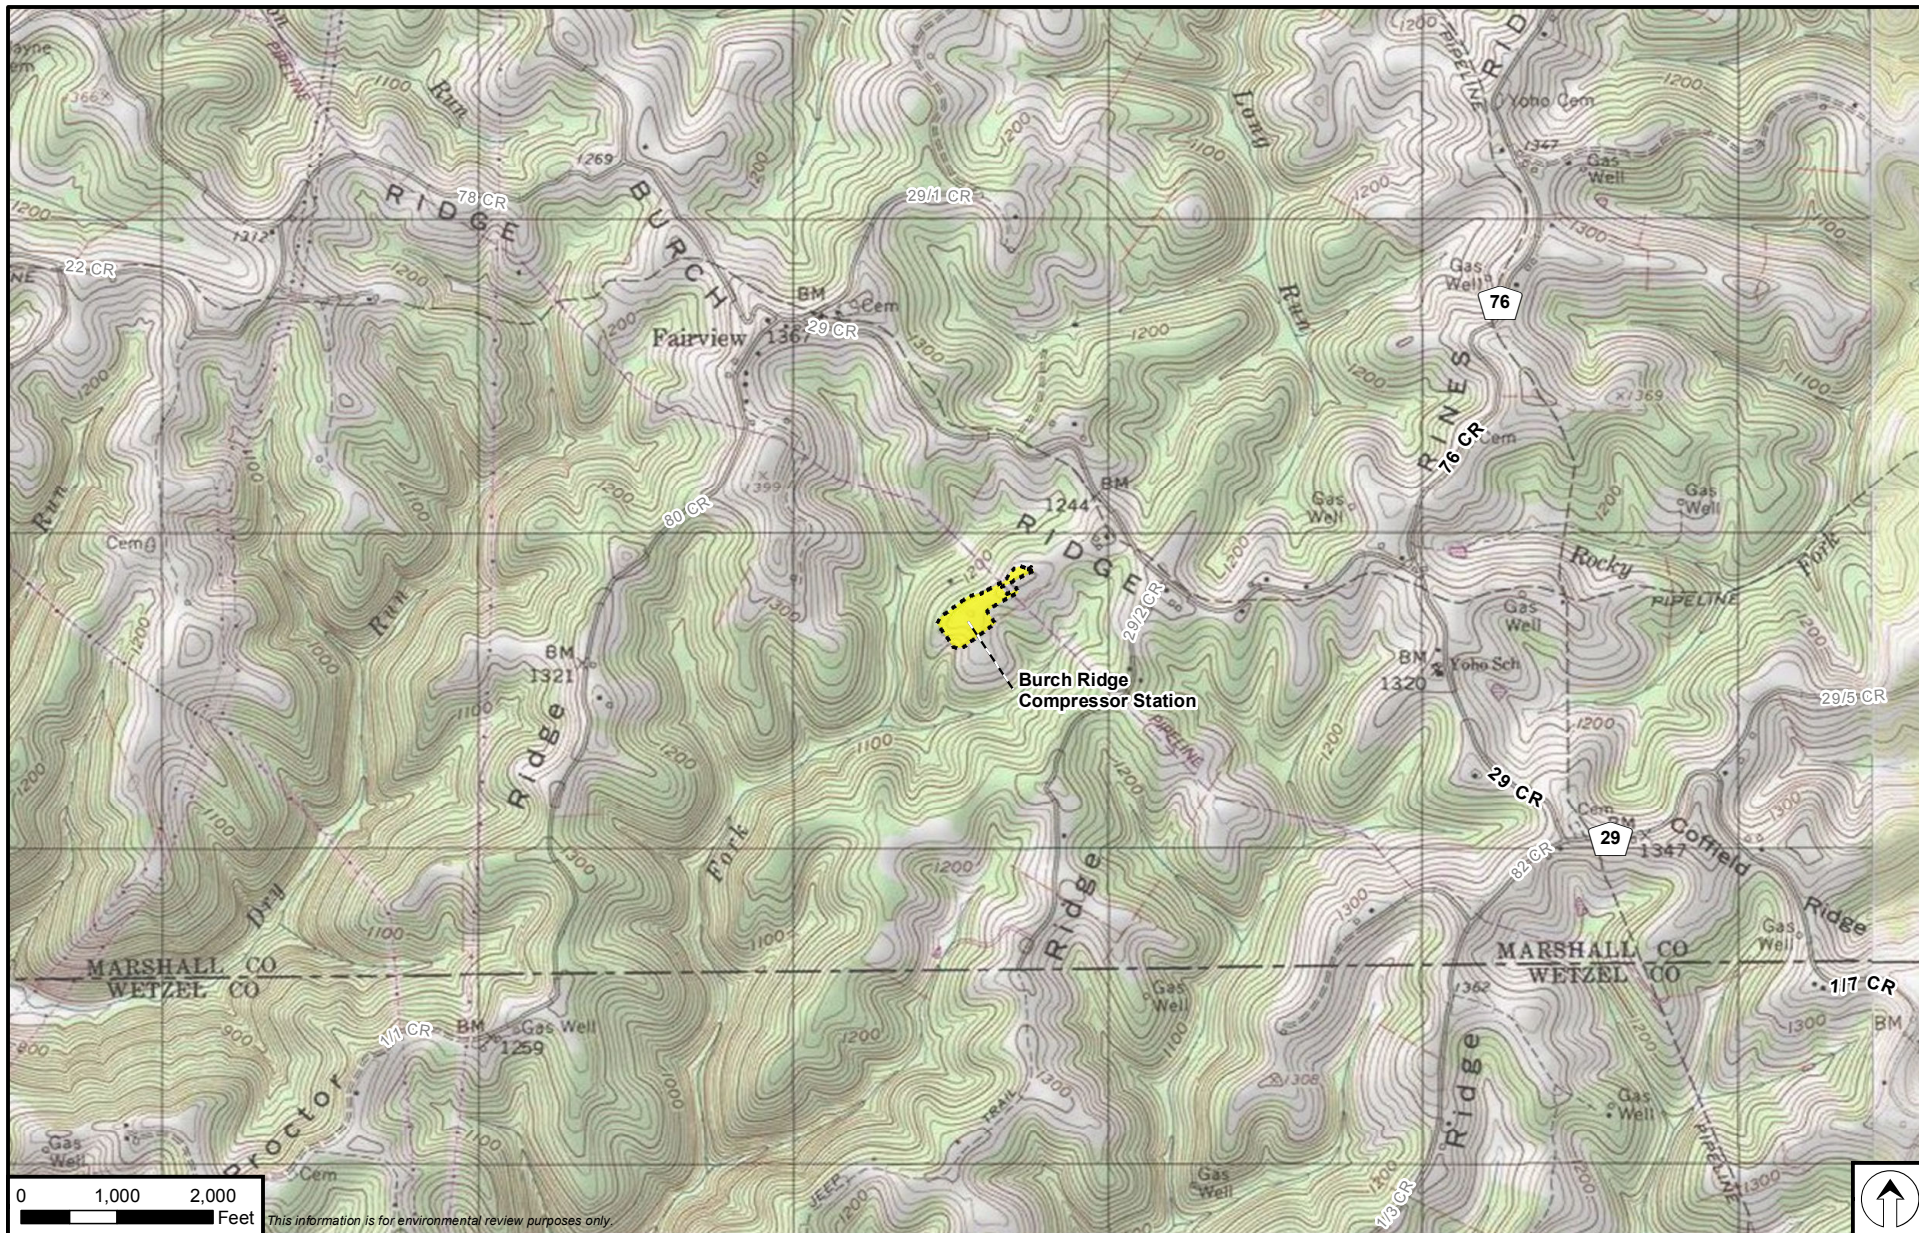

This information is for environmental review purposes only.

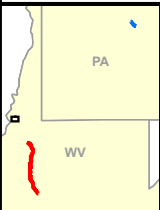

- | | |
|------------------------------|----------------------------------|
| Supply Header Project | Valve Site |
| Proposed Mainline | Compressor Station Layout |
| Access Road | Permanent |
| Workspace | Temporary |
| Permanent ROW | Atlantic Coast Pipeline |
| Temporary ROW | ACP Proposed Mainline |
| ATWS | |
| L&R / M&R Site | |

Supply Header Project


Appendix B

Project Facility Map

Marshall Co., West Virginia

Page 14 of 15



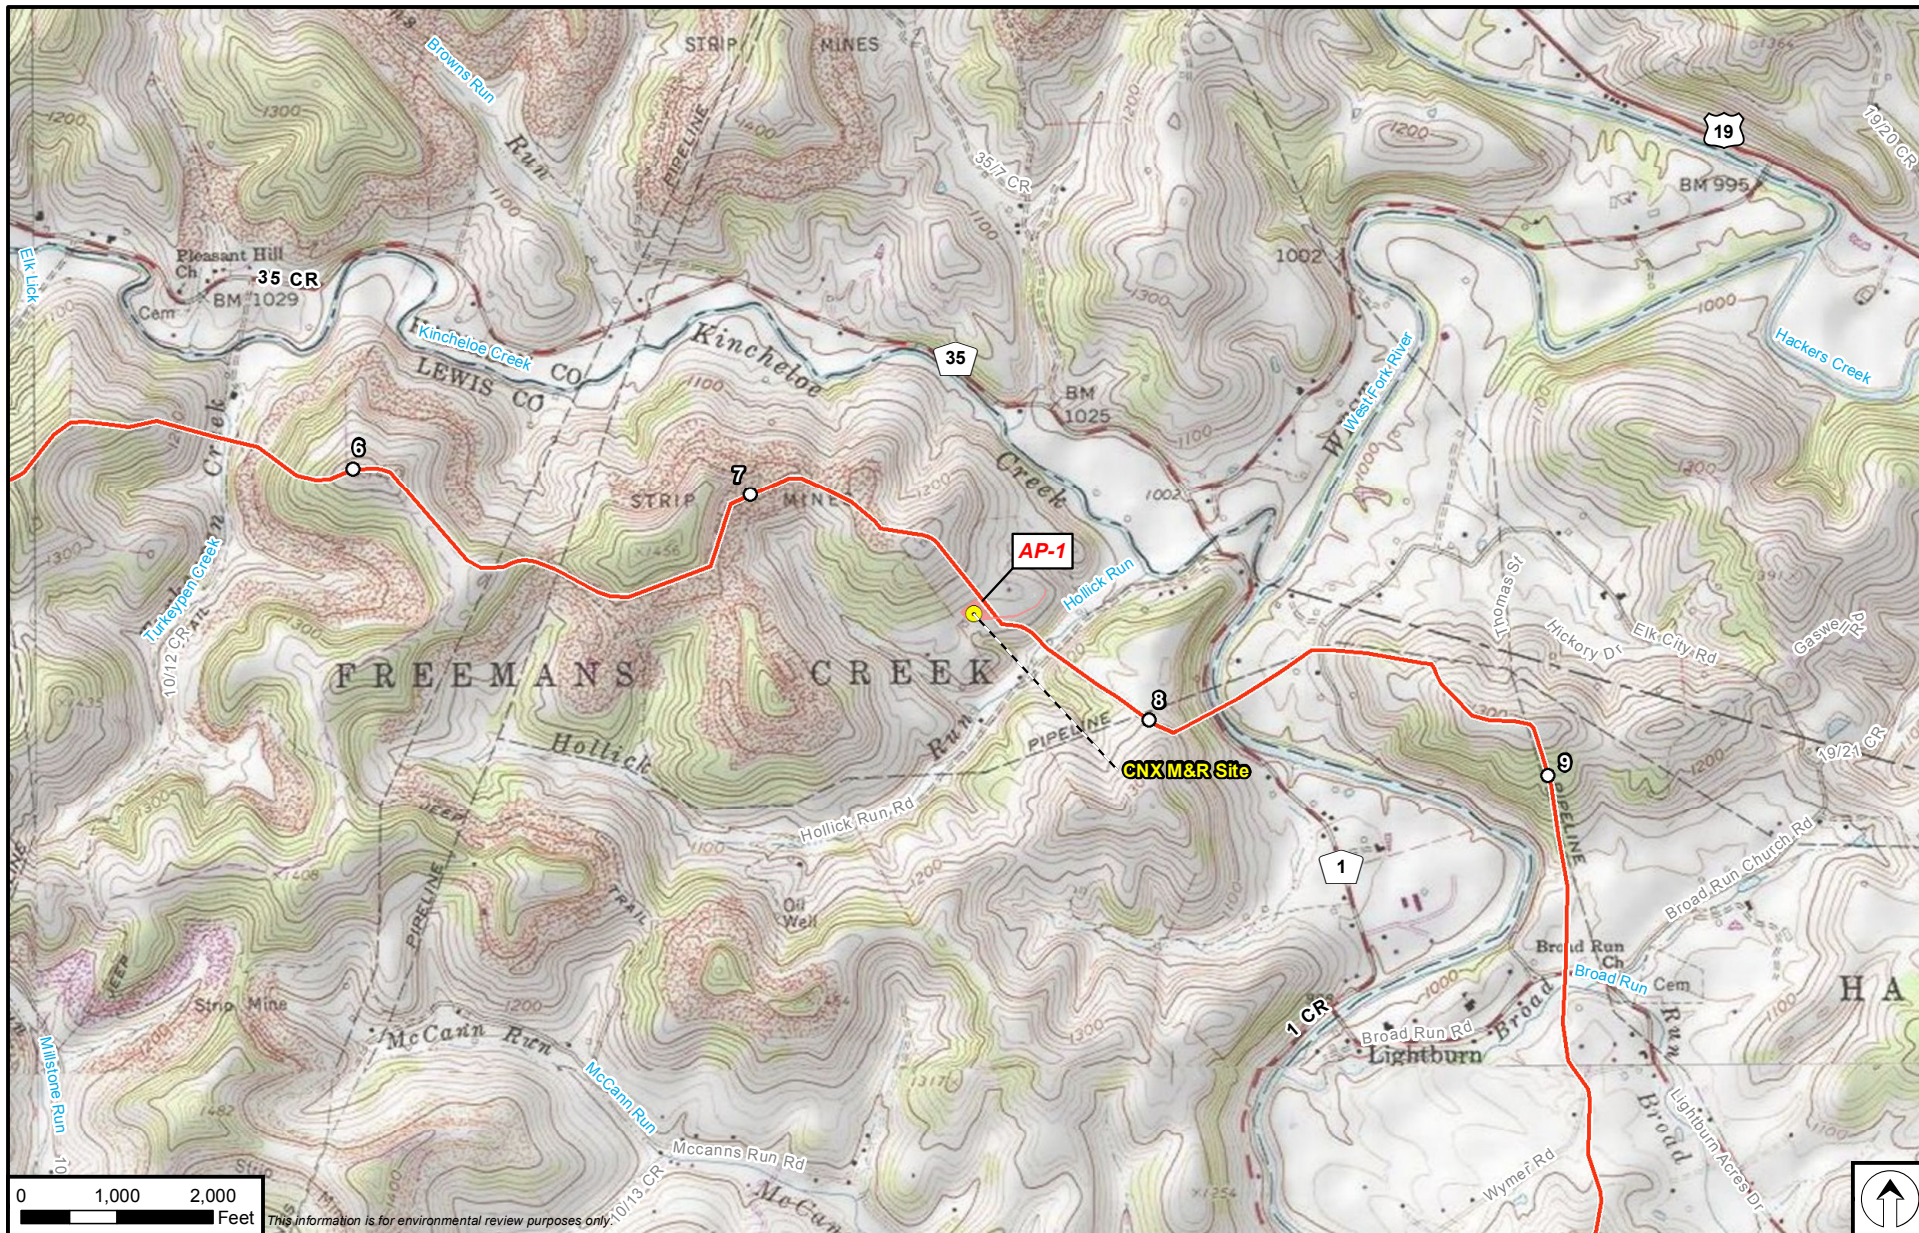

- | | |
|------------------------------|---------------------------|
| Supply Header Project | Valve Site |
| Proposed Mainline | Compressor Station Layout |
| Access Road | Permanent |
| Workspace | Temporary |
| Permanent ROW | Atlantic Coast Pipeline |
| Temporary ROW | ACP Proposed Mainline |
| ATWS | |
| L&R / M&R Site | |

Supply Header Project

Appendix B

Project Facility Map

Lewis Co., West Virginia

Page 15 of 15

